



**LEGEND**

- Road Improvements
- Bridge
- Grass Median
- Proposed R/W
- Existing R/W
- Existing 8' Paved Shoulder

**PLAN**  
 CONCEPT ALTERNATIVE 1  
 2 Lanes w/ Shoulder and Intersection Improvements





**LEGEND**

- Road Improvements
- Bridge
- Grass Median
- Proposed R/W
- Existing R/W
- Existing 8' Paved Shoulder

**PLAN**

CONCEPT ALTERNATIVE 1  
2 Lanes w/ Shoulder and Intersection Improvements

SCALE  
1" = 200'



LEGEND

- Road Improvements
- Bridge
- Grass Median
- Proposed R/W
- Existing R/W
- Existing 8' Paved Shoulder



\* NOTE:  
EXISTING SIGNAL TO BE REPLACED  
BY ROUNDABOUT



# PLAN

CONCEPT ALTERNATIVE 1  
2 Lanes w/ Shoulder and Intersection Improvements



SCALE  
100' 200'

SHEET NO.  
1.24

10/15/04 AM

**LEGEND**

- Road Improvements
- Bridge
- Grass Median
- Proposed R/W
- Existing R/W
- Existing 8' Paved Shoulder




**PLAN**  
 CONCEPT ALTERNATIVE 1  
 2 Lanes w/ Shoulder and Intersection Improvements




**LEGEND**

- Road Improvements
- Bridge
- Grass Median
- Proposed R/W
- Existing R/W
- Existing 8' Paved Shoulder

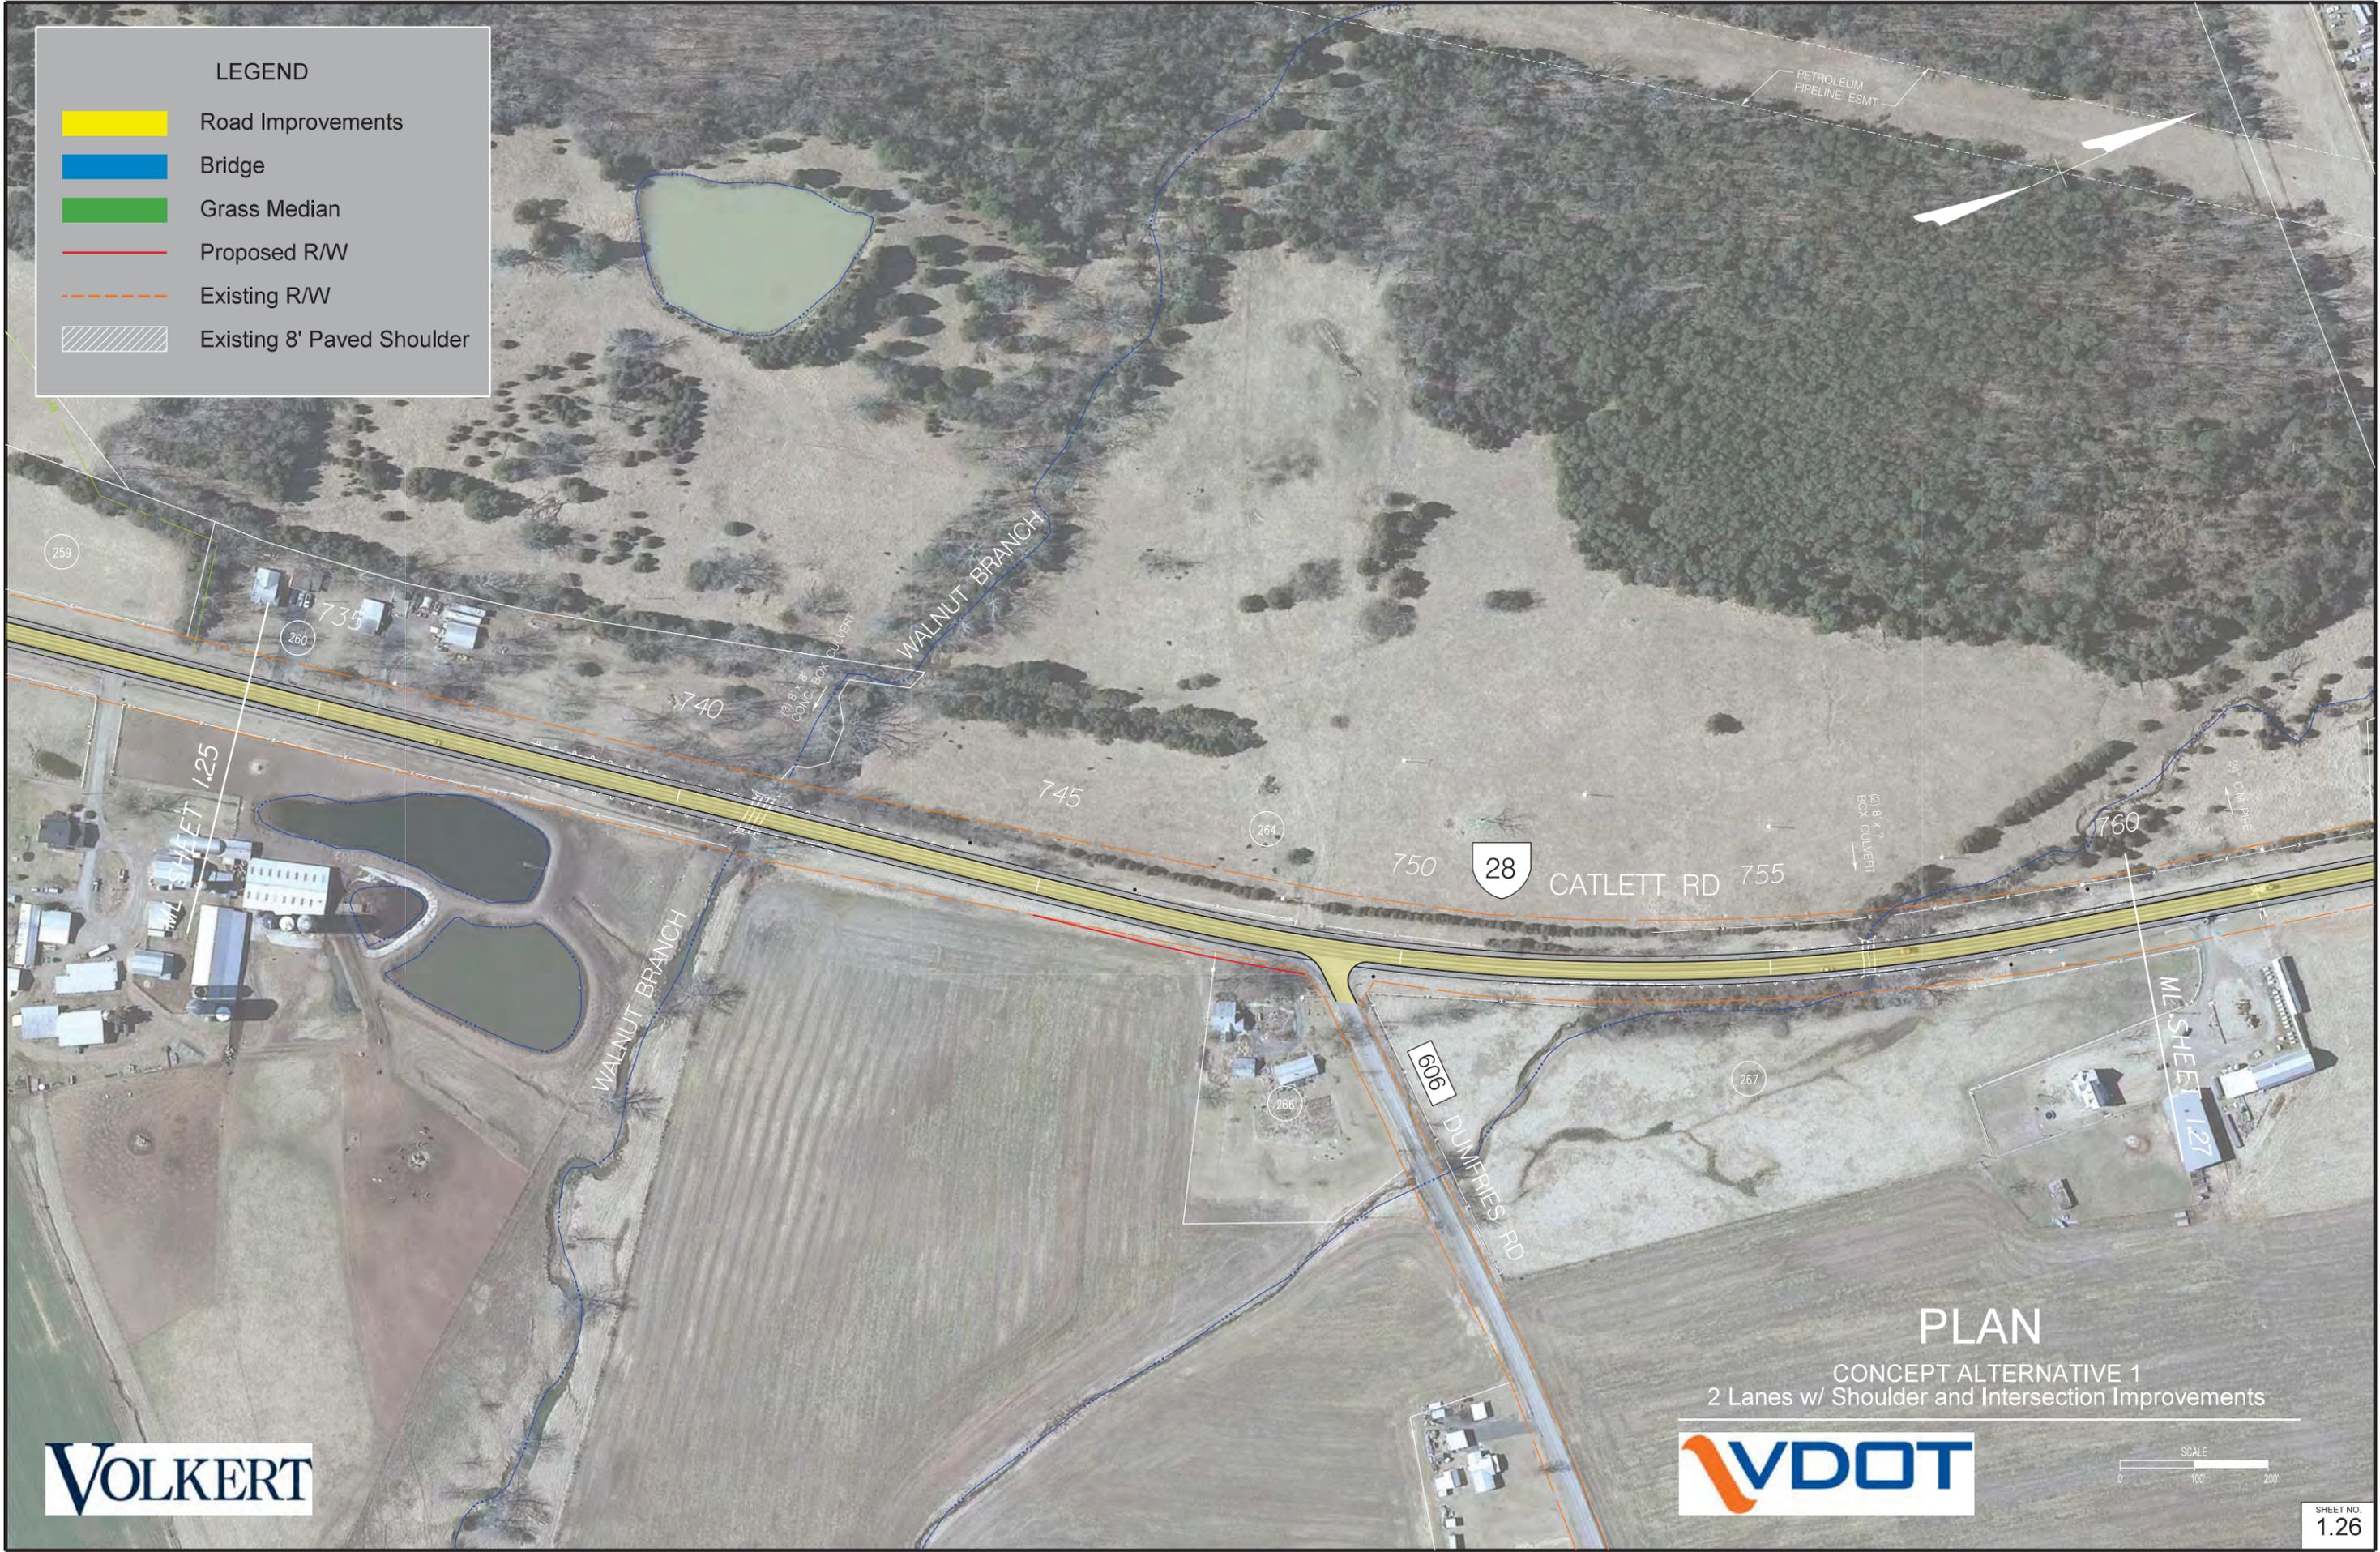

**PLAN**  
 CONCEPT ALTERNATIVE 1  
 2 Lanes w/ Shoulder and Intersection Improvements



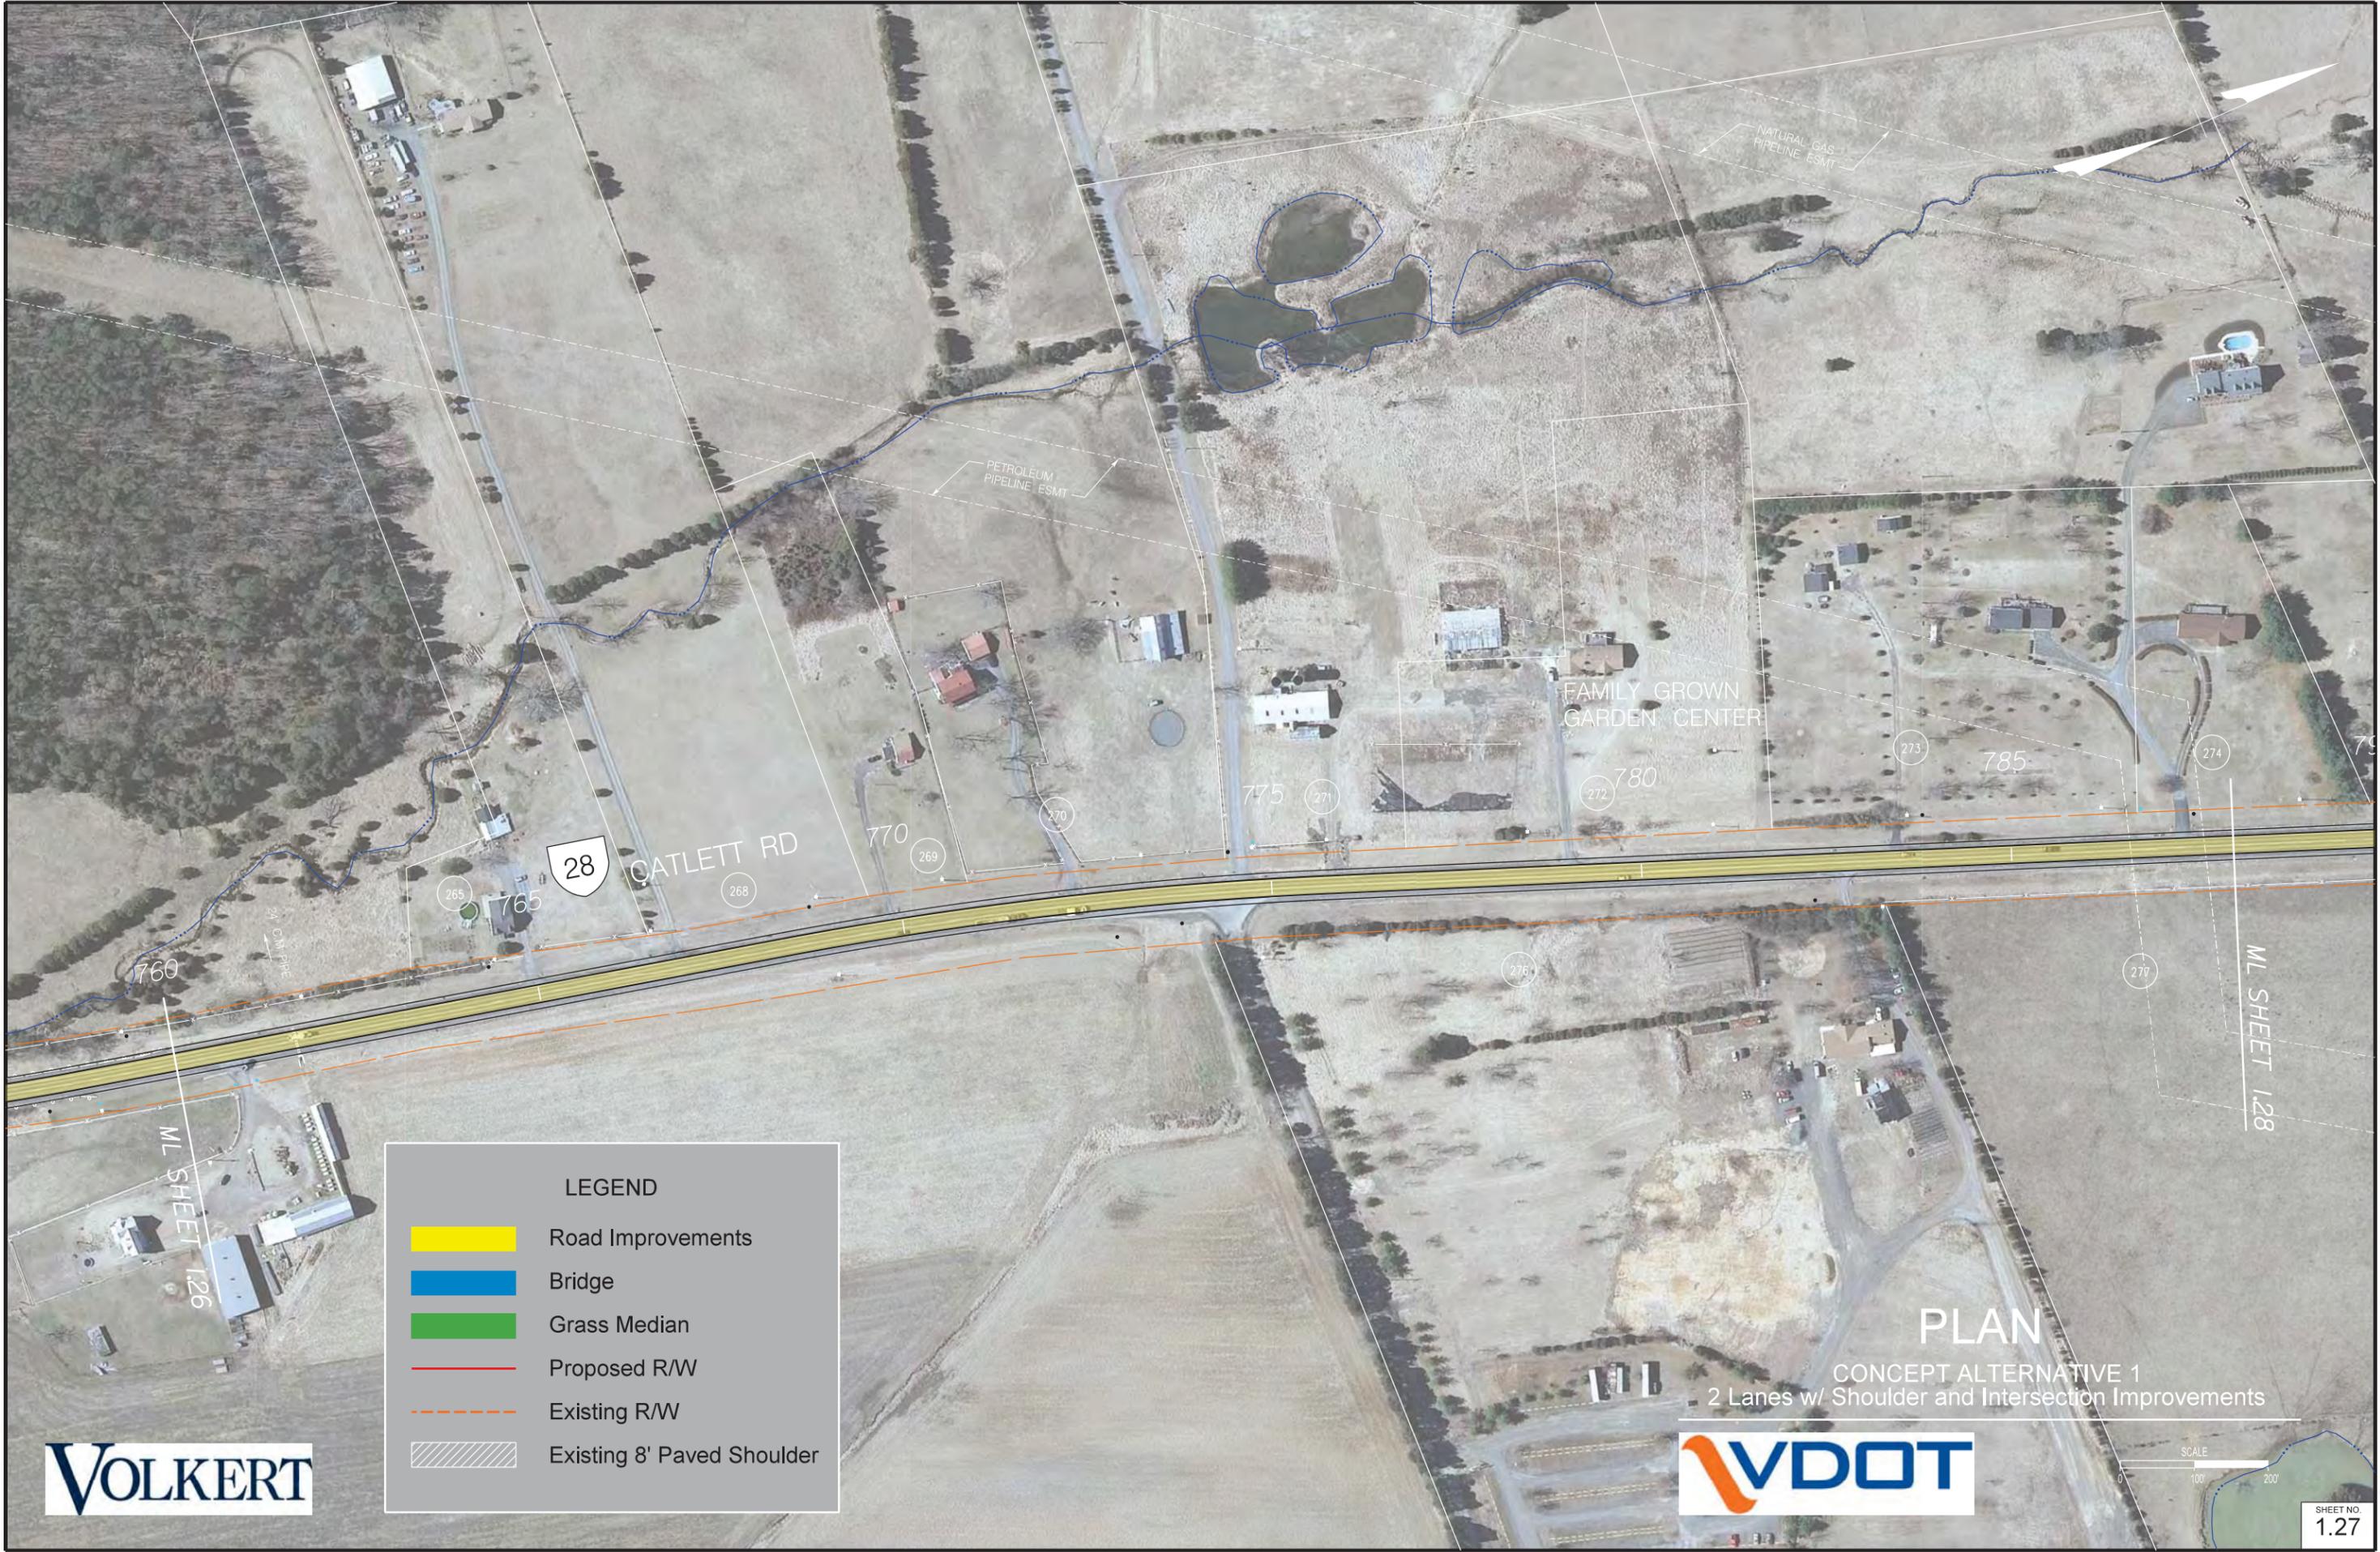

28

CATLETT RD

FAMILY GROWN GARDEN CENTER

NATURAL GAS PIPELINE ESMT

PETROLEUM PIPELINE ESMT

ML SHEET 1.26

ML SHEET 1.28

**LEGEND**

- Road Improvements
- Bridge
- Grass Median
- Proposed R/W
- Existing R/W
- Existing 8' Paved Shoulder

**PLAN**

CONCEPT ALTERNATIVE 1  
2 Lanes w/ Shoulder and Intersection Improvements

**VOLKERT**

**VDOT**




SHEET NO.  
**1.27**

10/15/29 AM

**LEGEND**

- Road Improvements
- Bridge
- Grass Median
- Proposed R/W
- Existing R/W
- Existing 8' Paved Shoulder

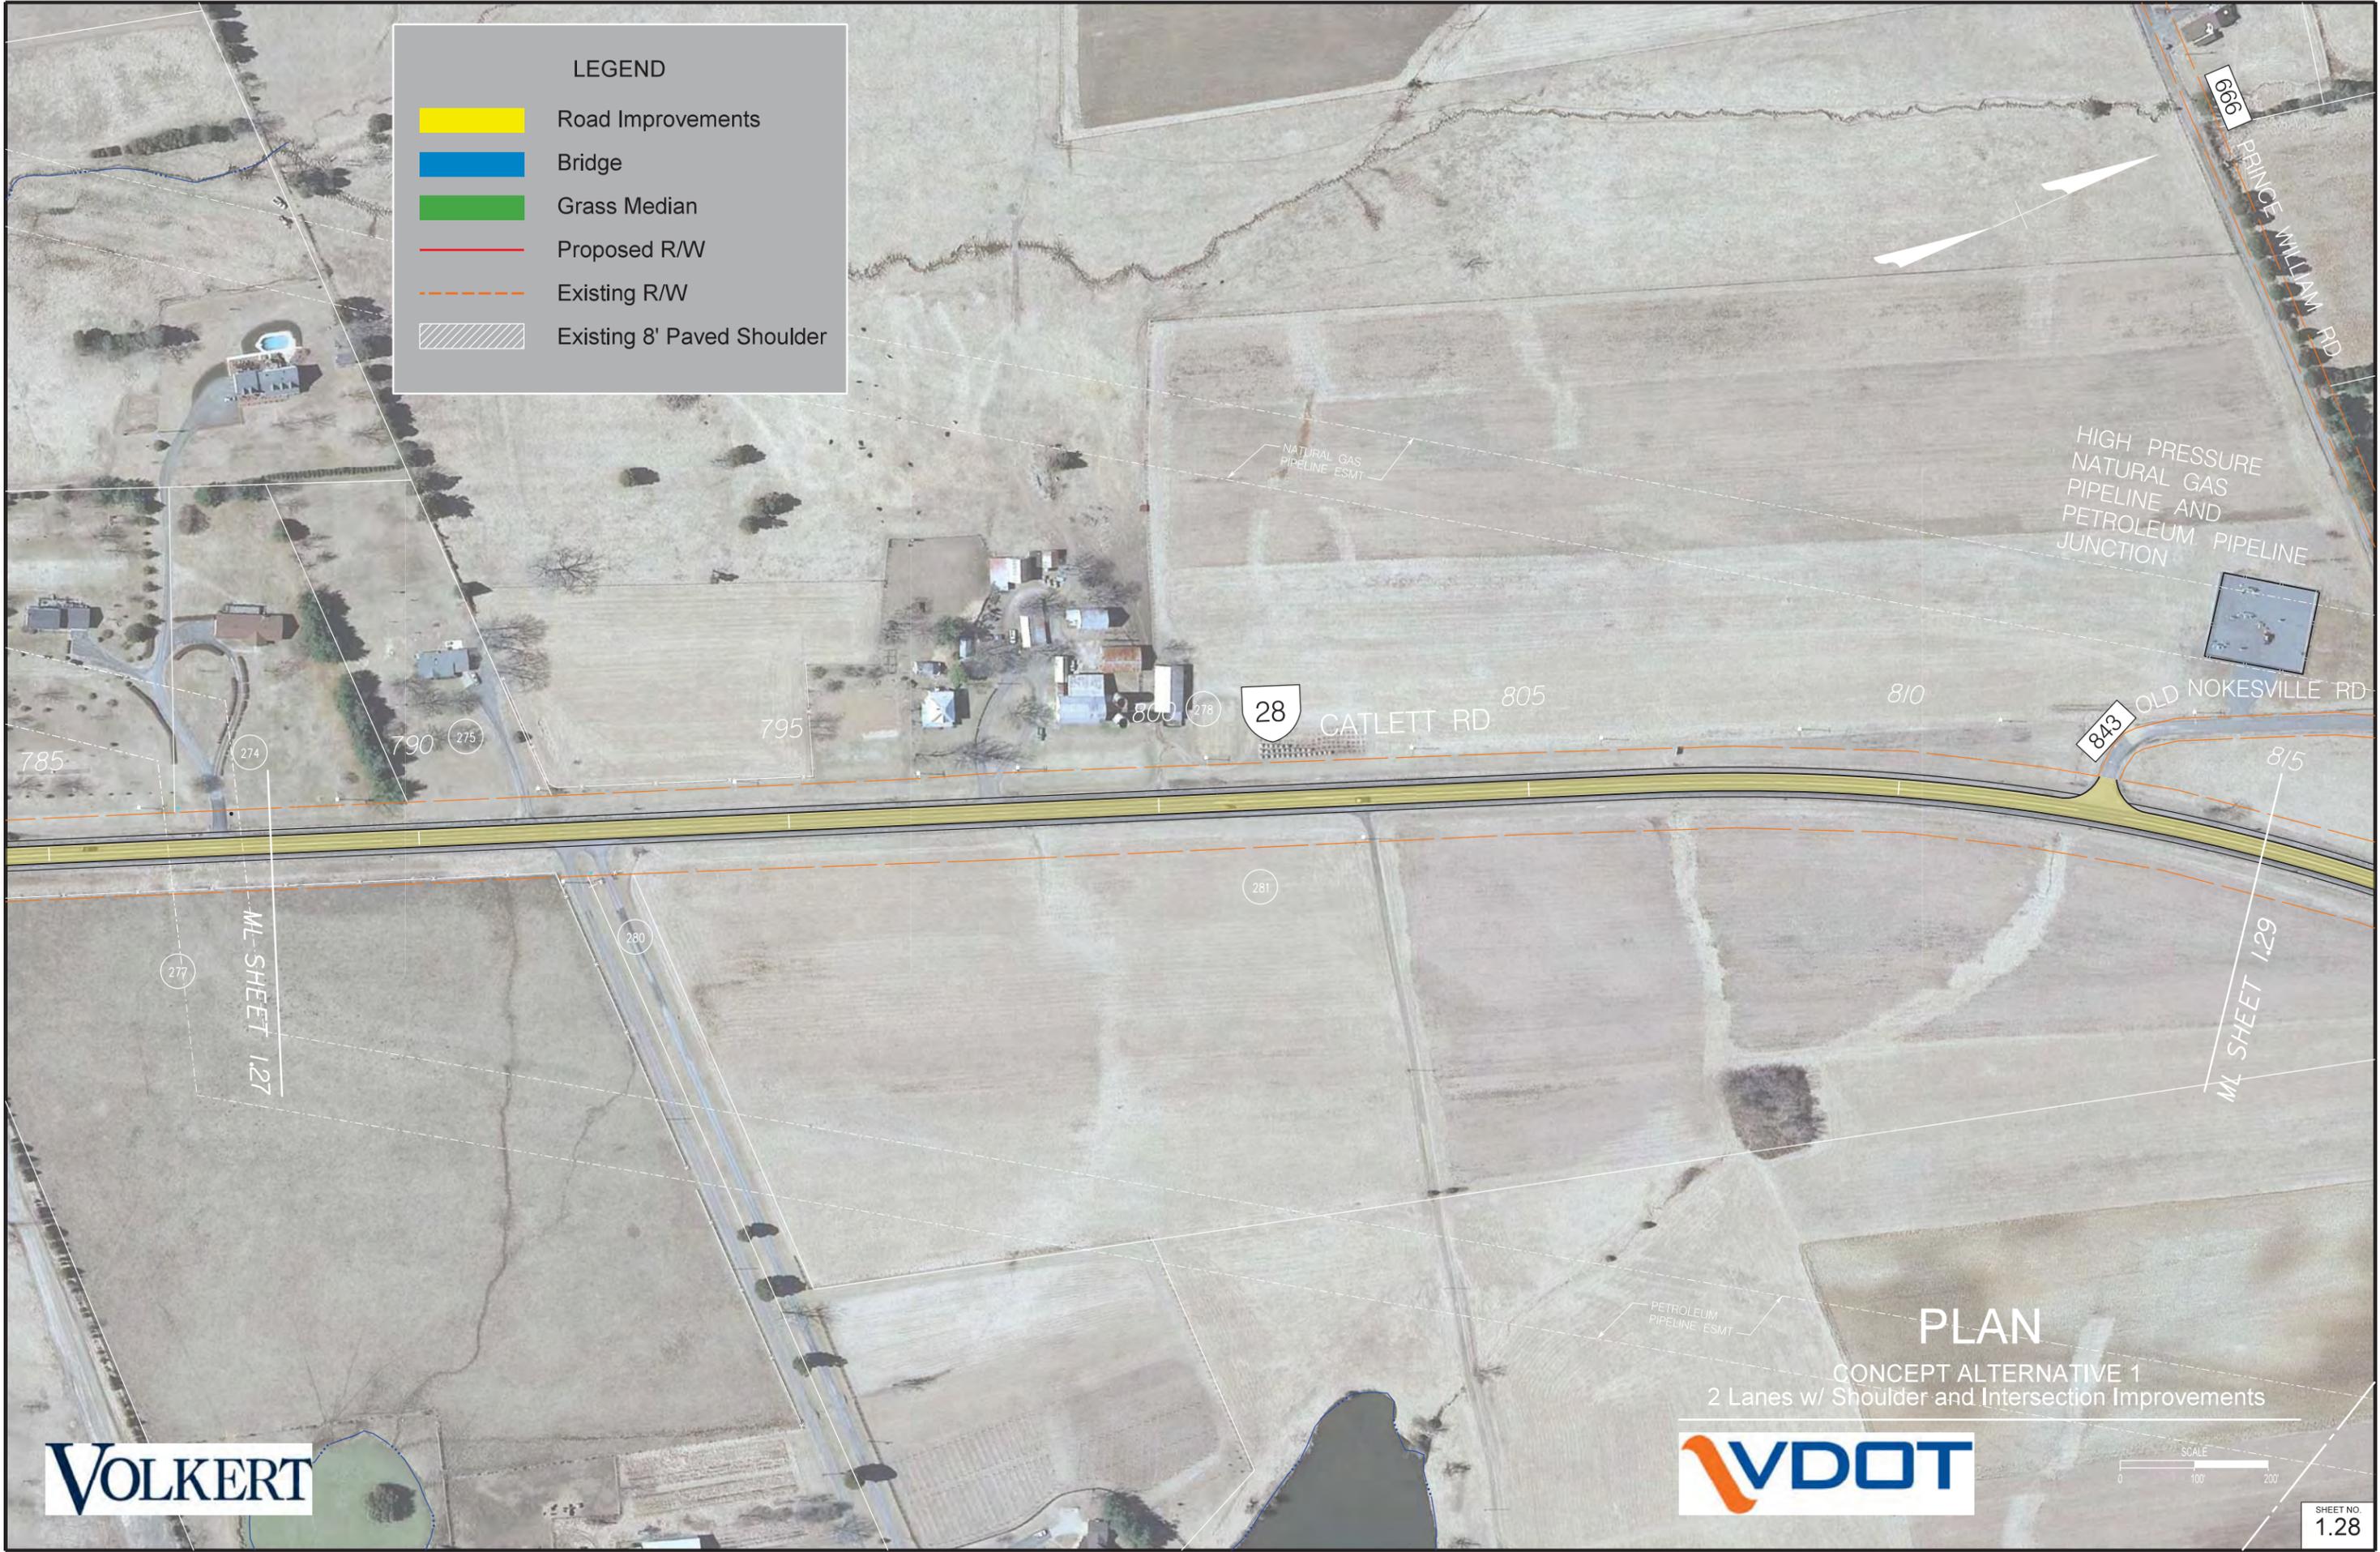

**PLAN**  
 CONCEPT ALTERNATIVE 1  
 2 Lanes w/ Shoulder and Intersection Improvements



SHEET NO.  
1.28

10/31/2016 AM



**LEGEND**


- Road Improvements
- Bridge
- Grass Median
- Proposed R/W
- Existing R/W
- Existing 8' Paved Shoulder

HIGH PRESSURE  
NATURAL GAS  
PIPELINE AND  
PETROLEUM PIPELINE  
JUNCTION

ML SHEET 1.28



**PLAN**  
CONCEPT ALTERNATIVE 1  
2 Lanes w/ Shoulder and Intersection Improvements



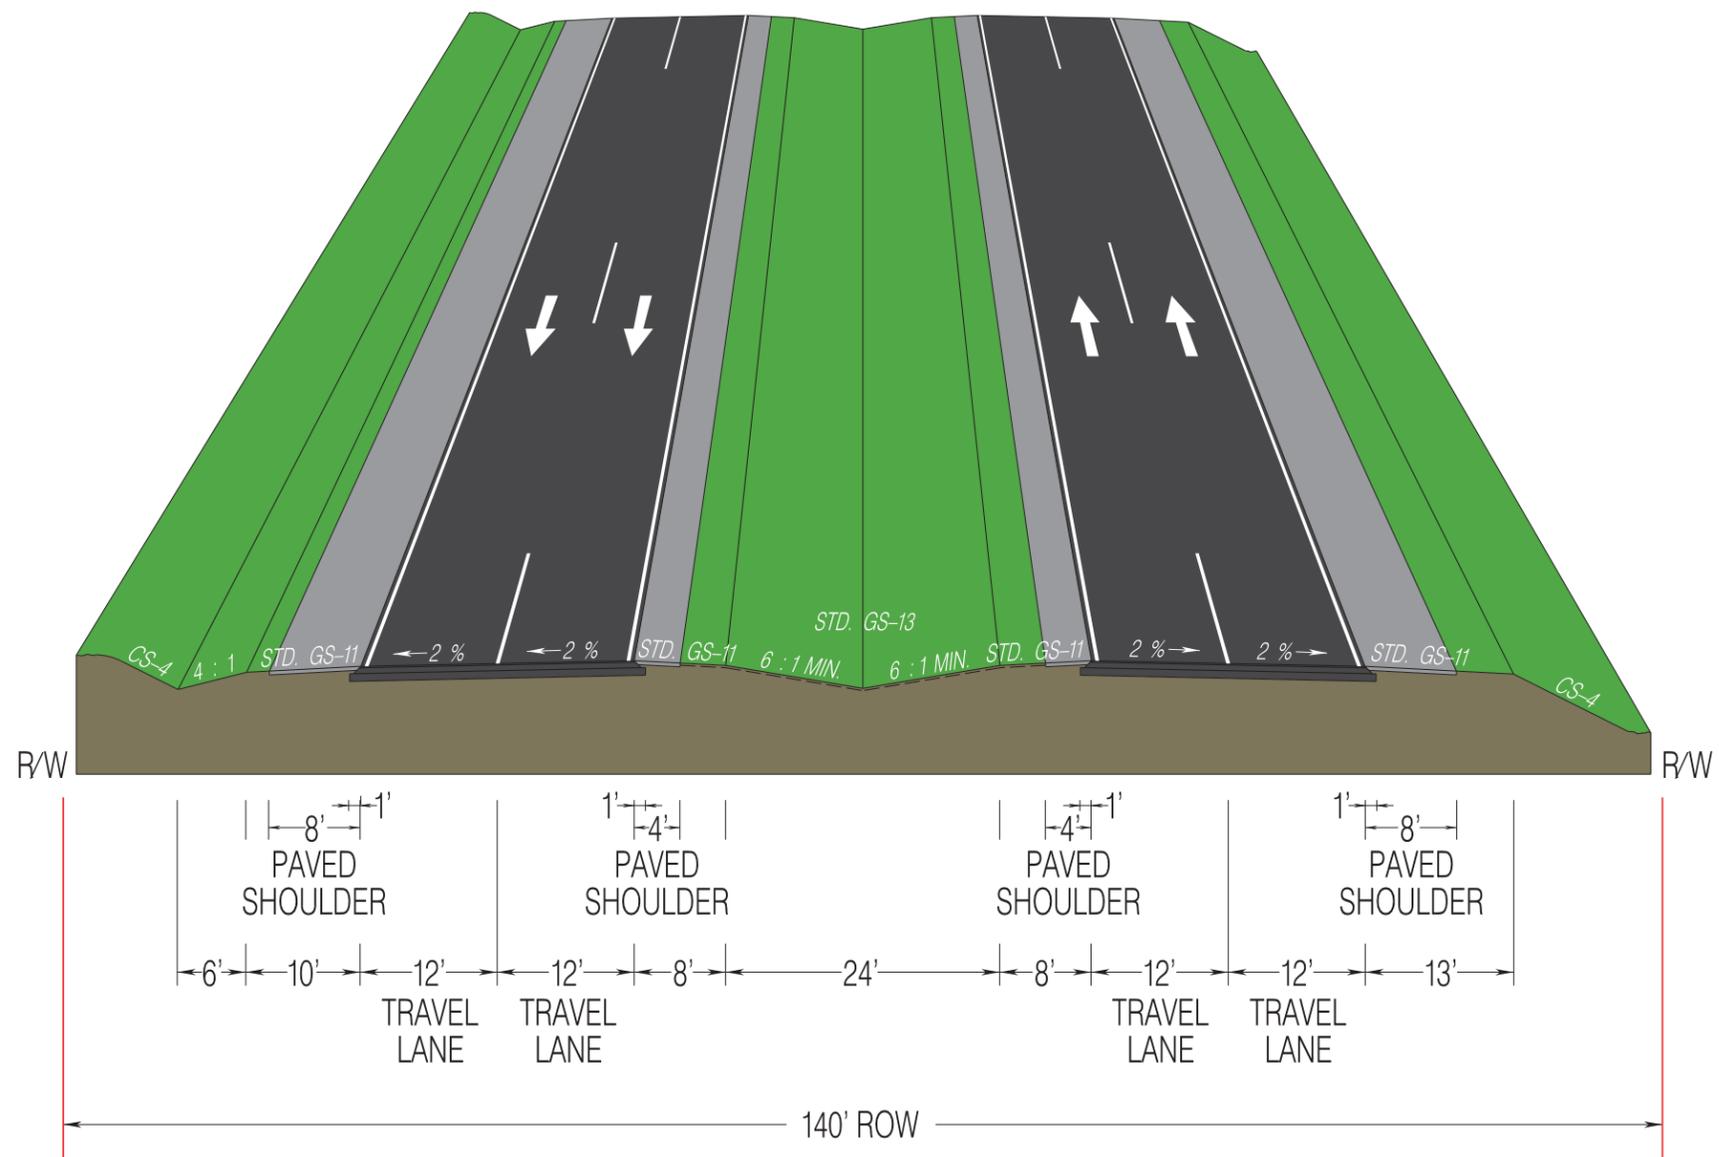


## TYPICAL SECTION

CONCEPT ALTERNATIVE 2  
2 Lanes to 4 Lanes Widening

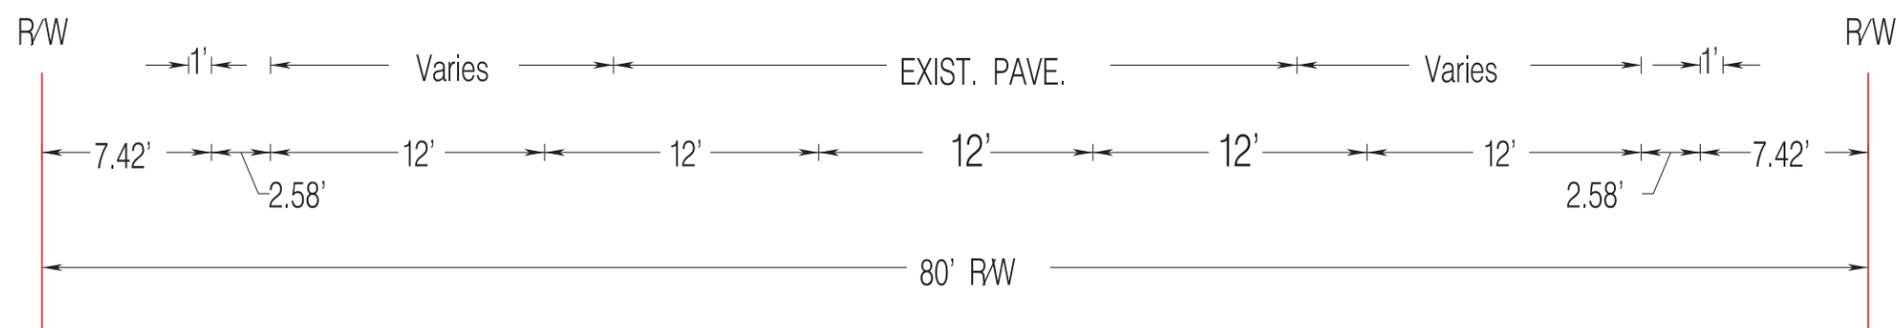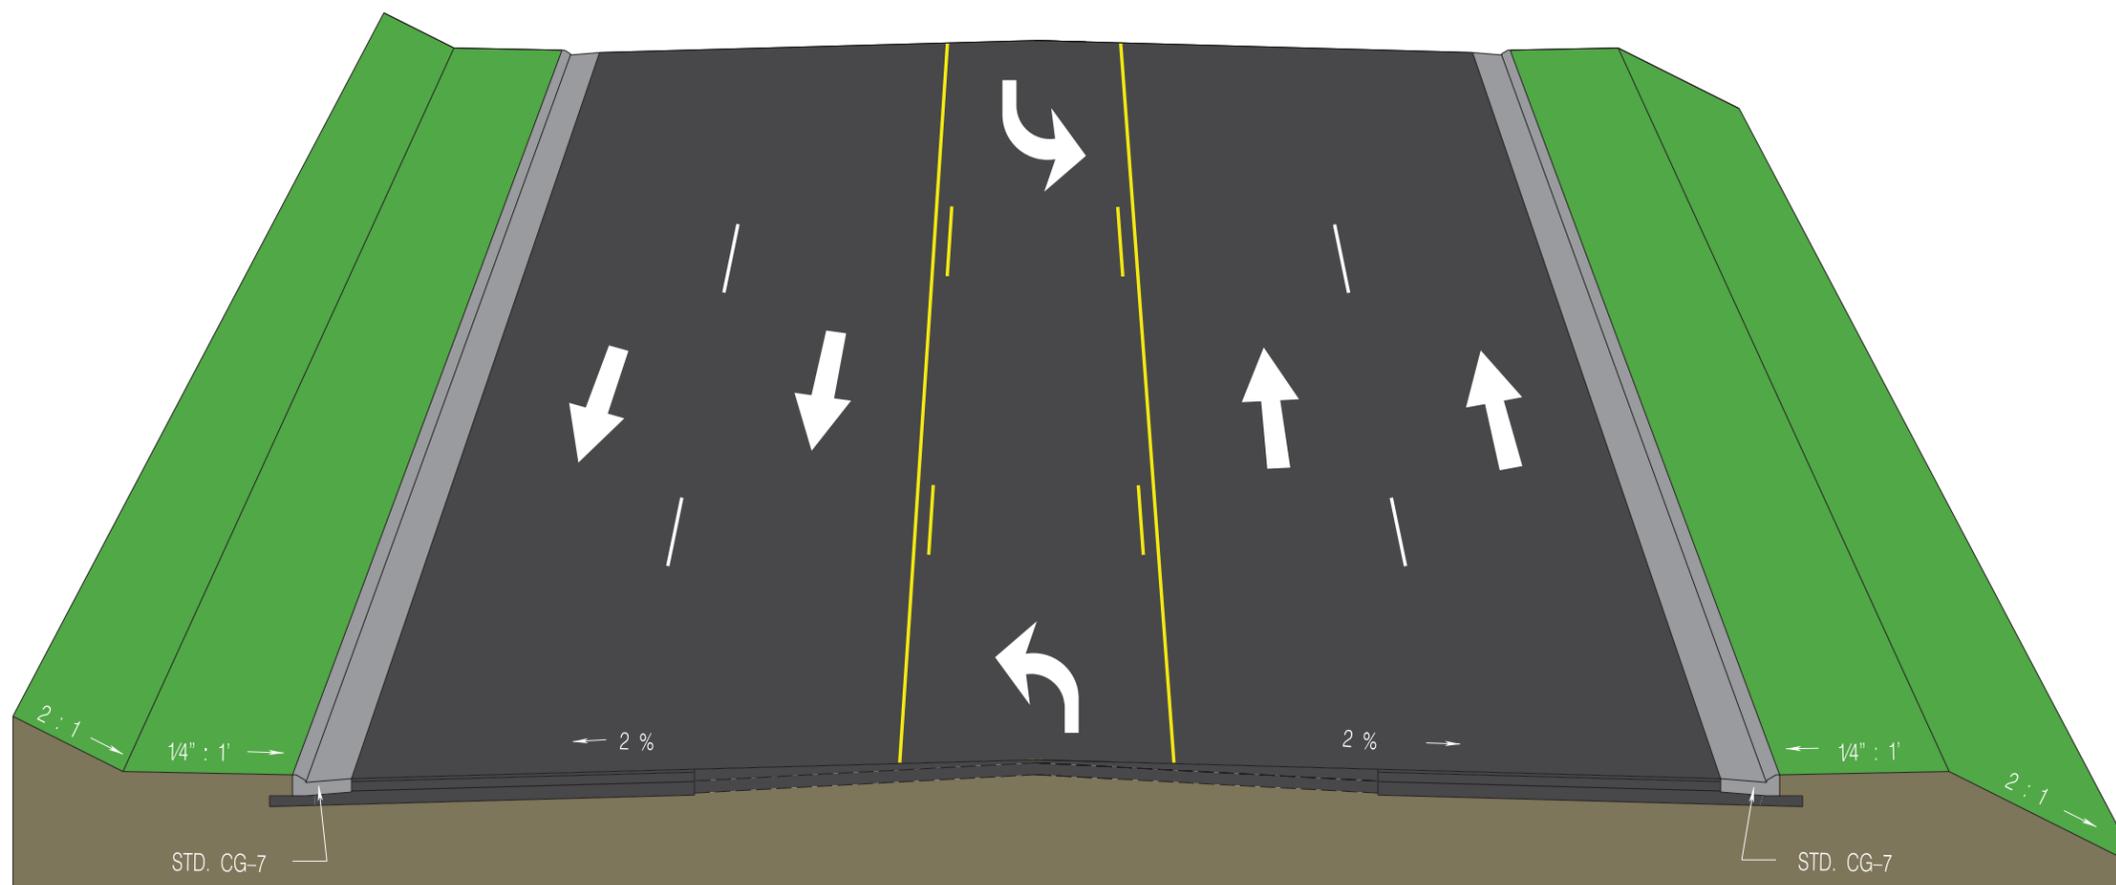

## TYPICAL SECTION

CONCEPT ALTERNATIVE 2  
5-Lane Urban Section

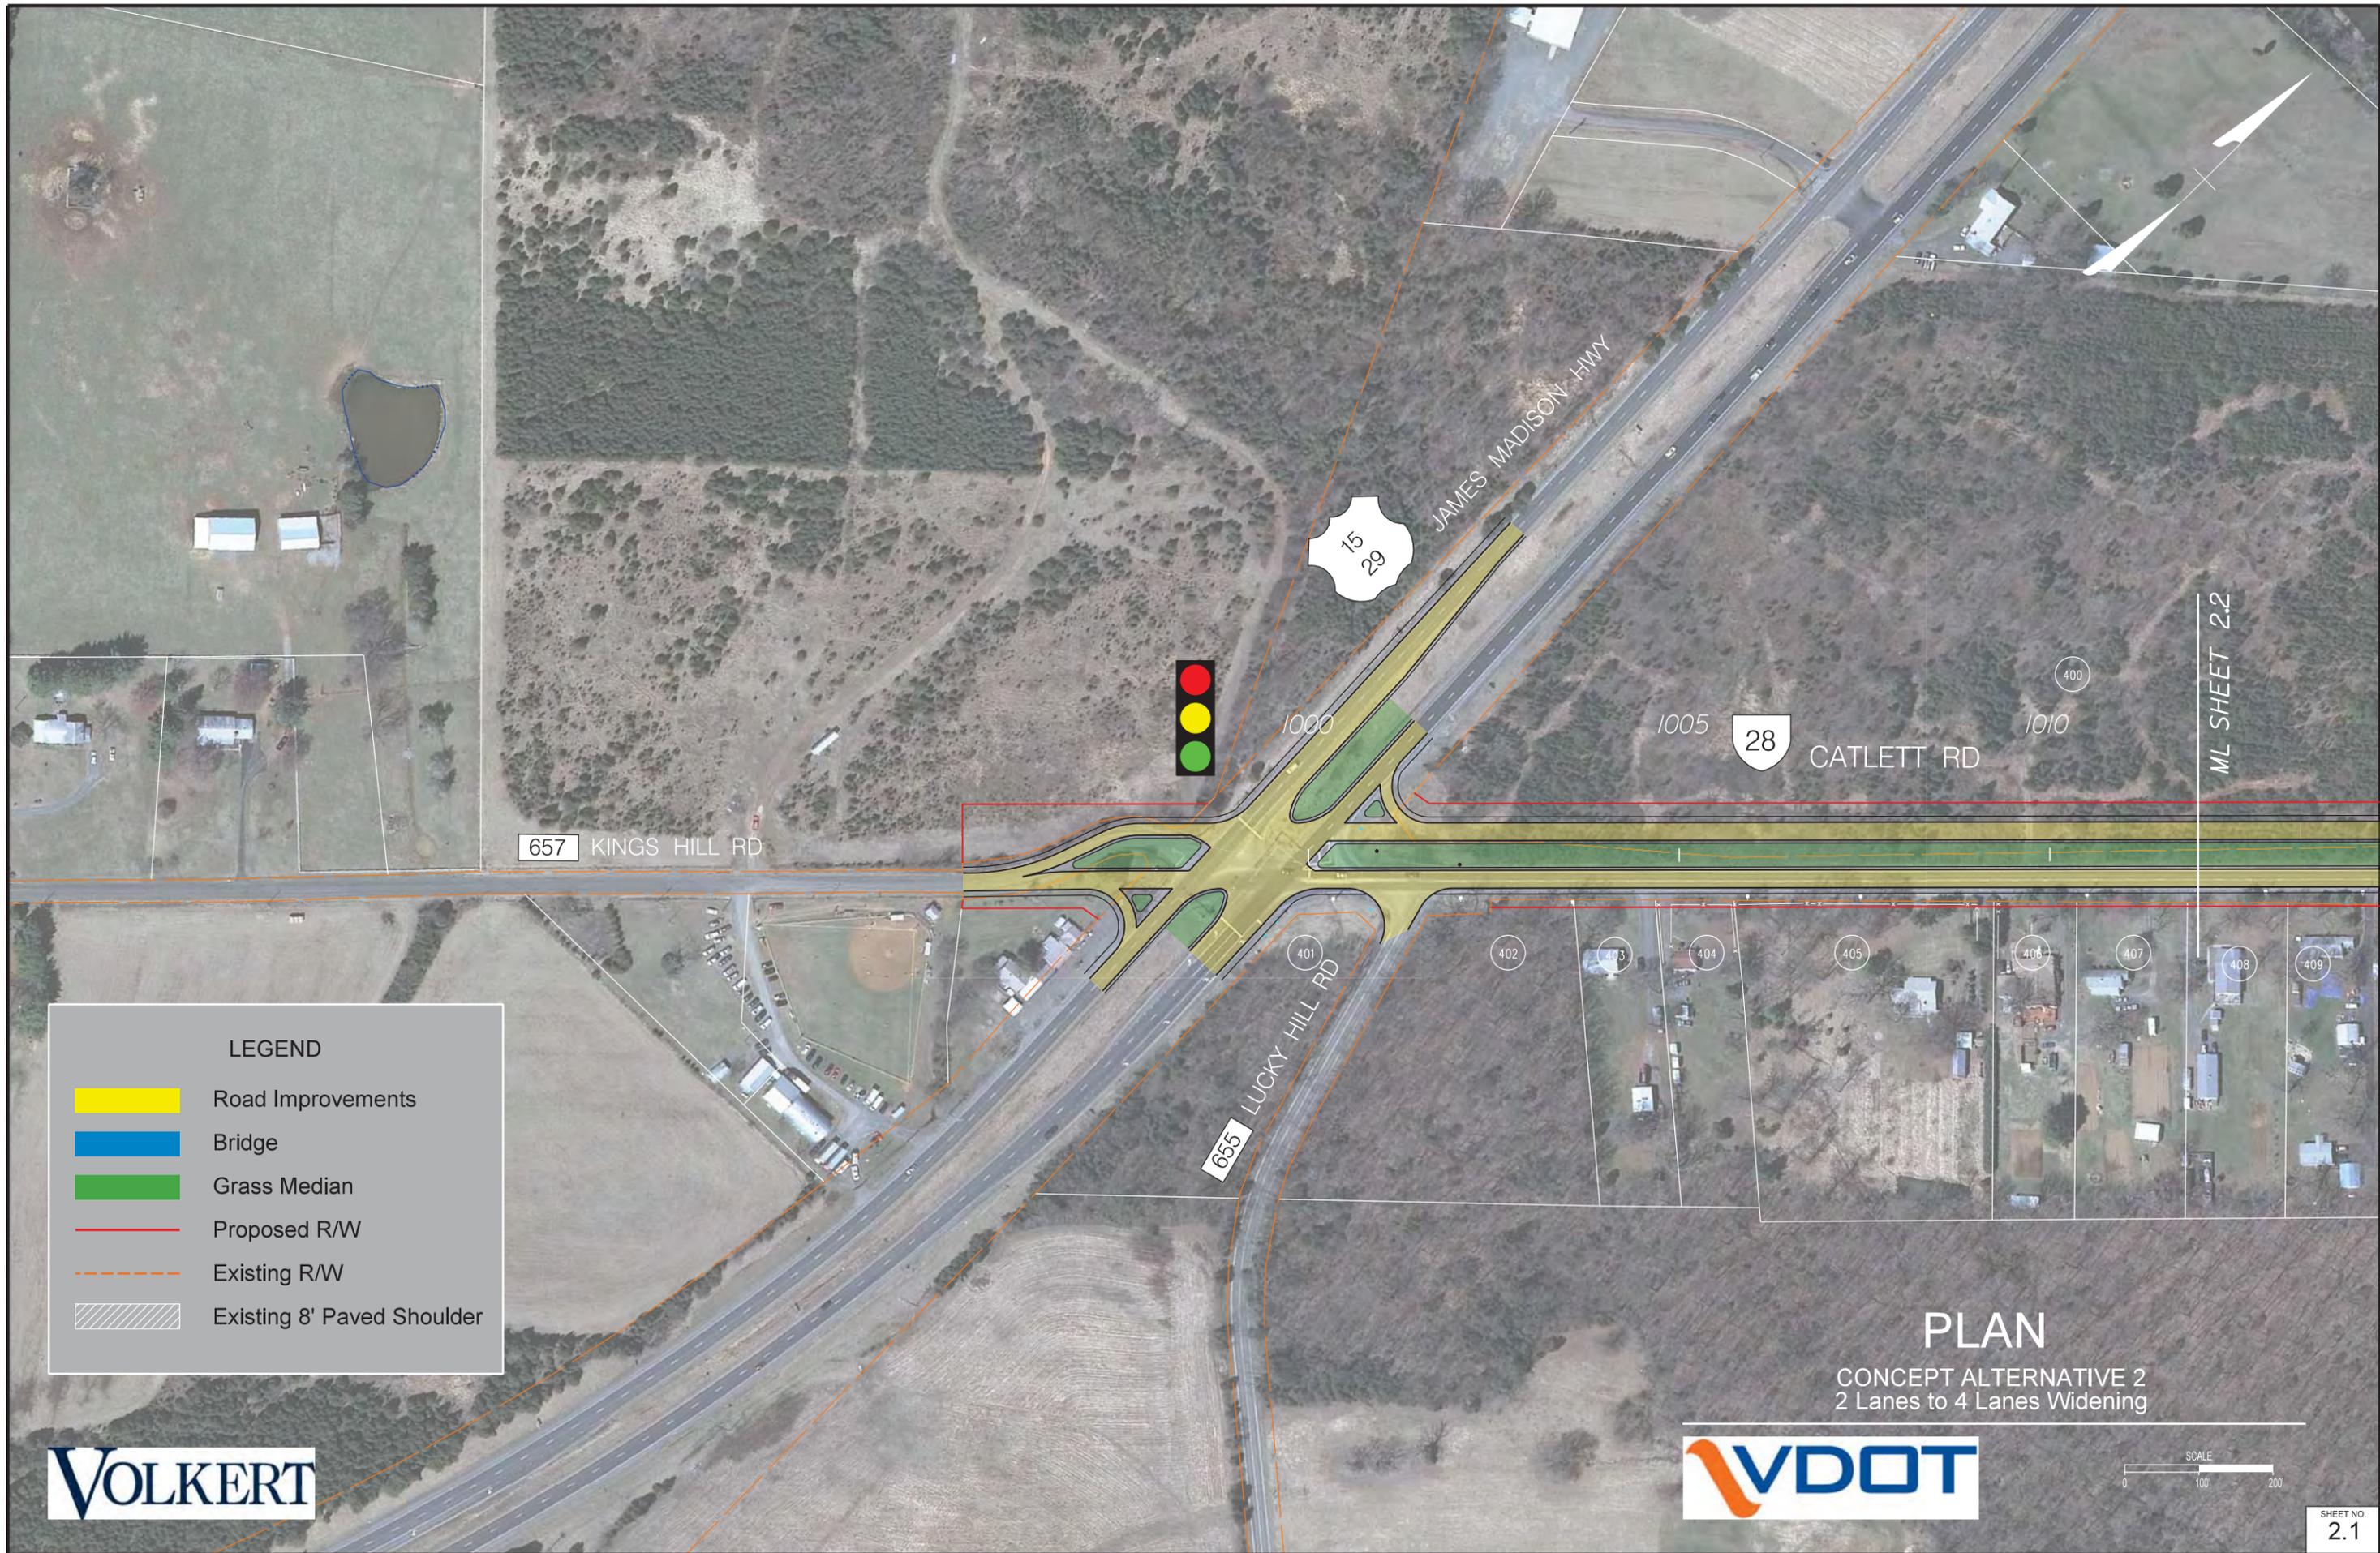


**LEGEND**

- Road Improvements
- Bridge
- Grass Median
- Proposed R/W
- Existing R/W
- Existing 8' Paved Shoulder

**PLAN**  
 CONCEPT ALTERNATIVE 2  
 2 Lanes to 4 Lanes Widening



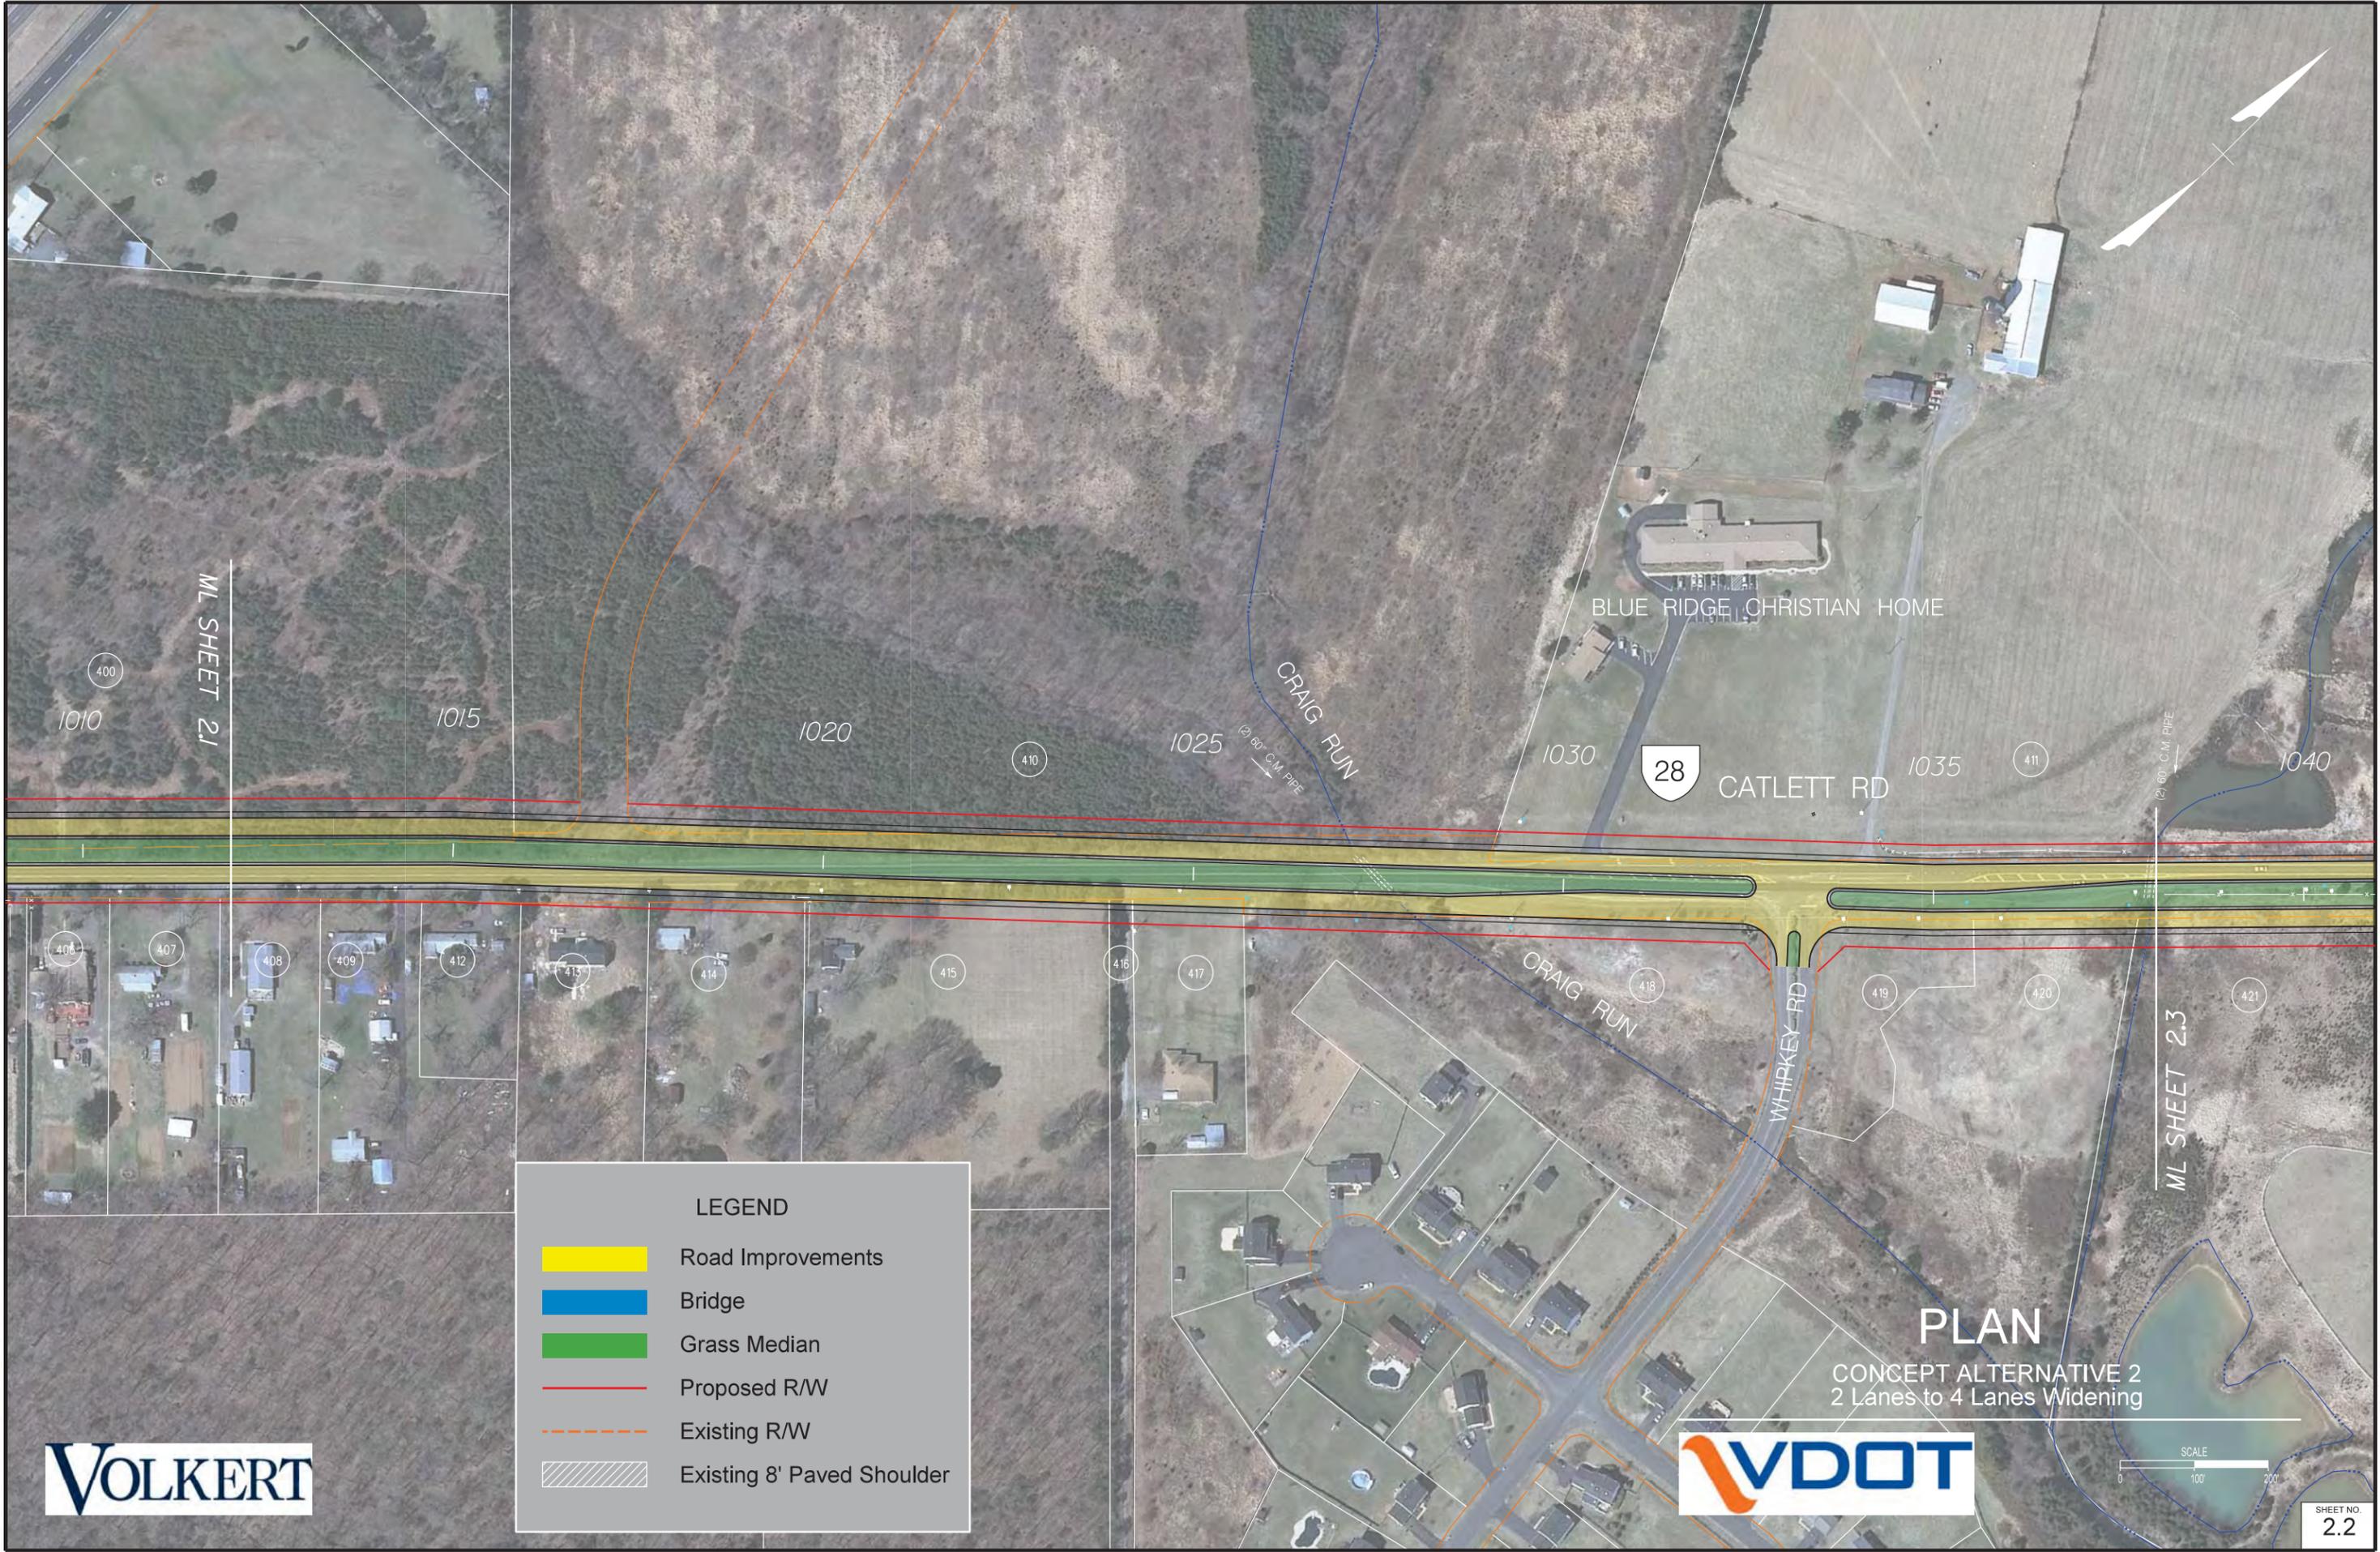

ML SHEET 2.1

ML SHEET 2.3

BLUE RIDGE CHRISTIAN HOME

28

CATLETT RD

CRAIG RUN

WHIPKEY RD

PLAN

CONCEPT ALTERNATIVE 2  
2 Lanes to 4 Lanes Widening



SHEET NO.  
2.2



**LEGEND**


- Road Improvements
- Bridge
- Grass Median
- Proposed R/W
- Existing R/W
- Existing 8' Paved Shoulder



10/6/14 AM

**LEGEND**

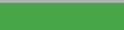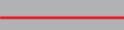-  Road Improvements
-  Bridge
-  Grass Median
-  Proposed R/W
-  Existing R/W
-  Existing 8' Paved Shoulder

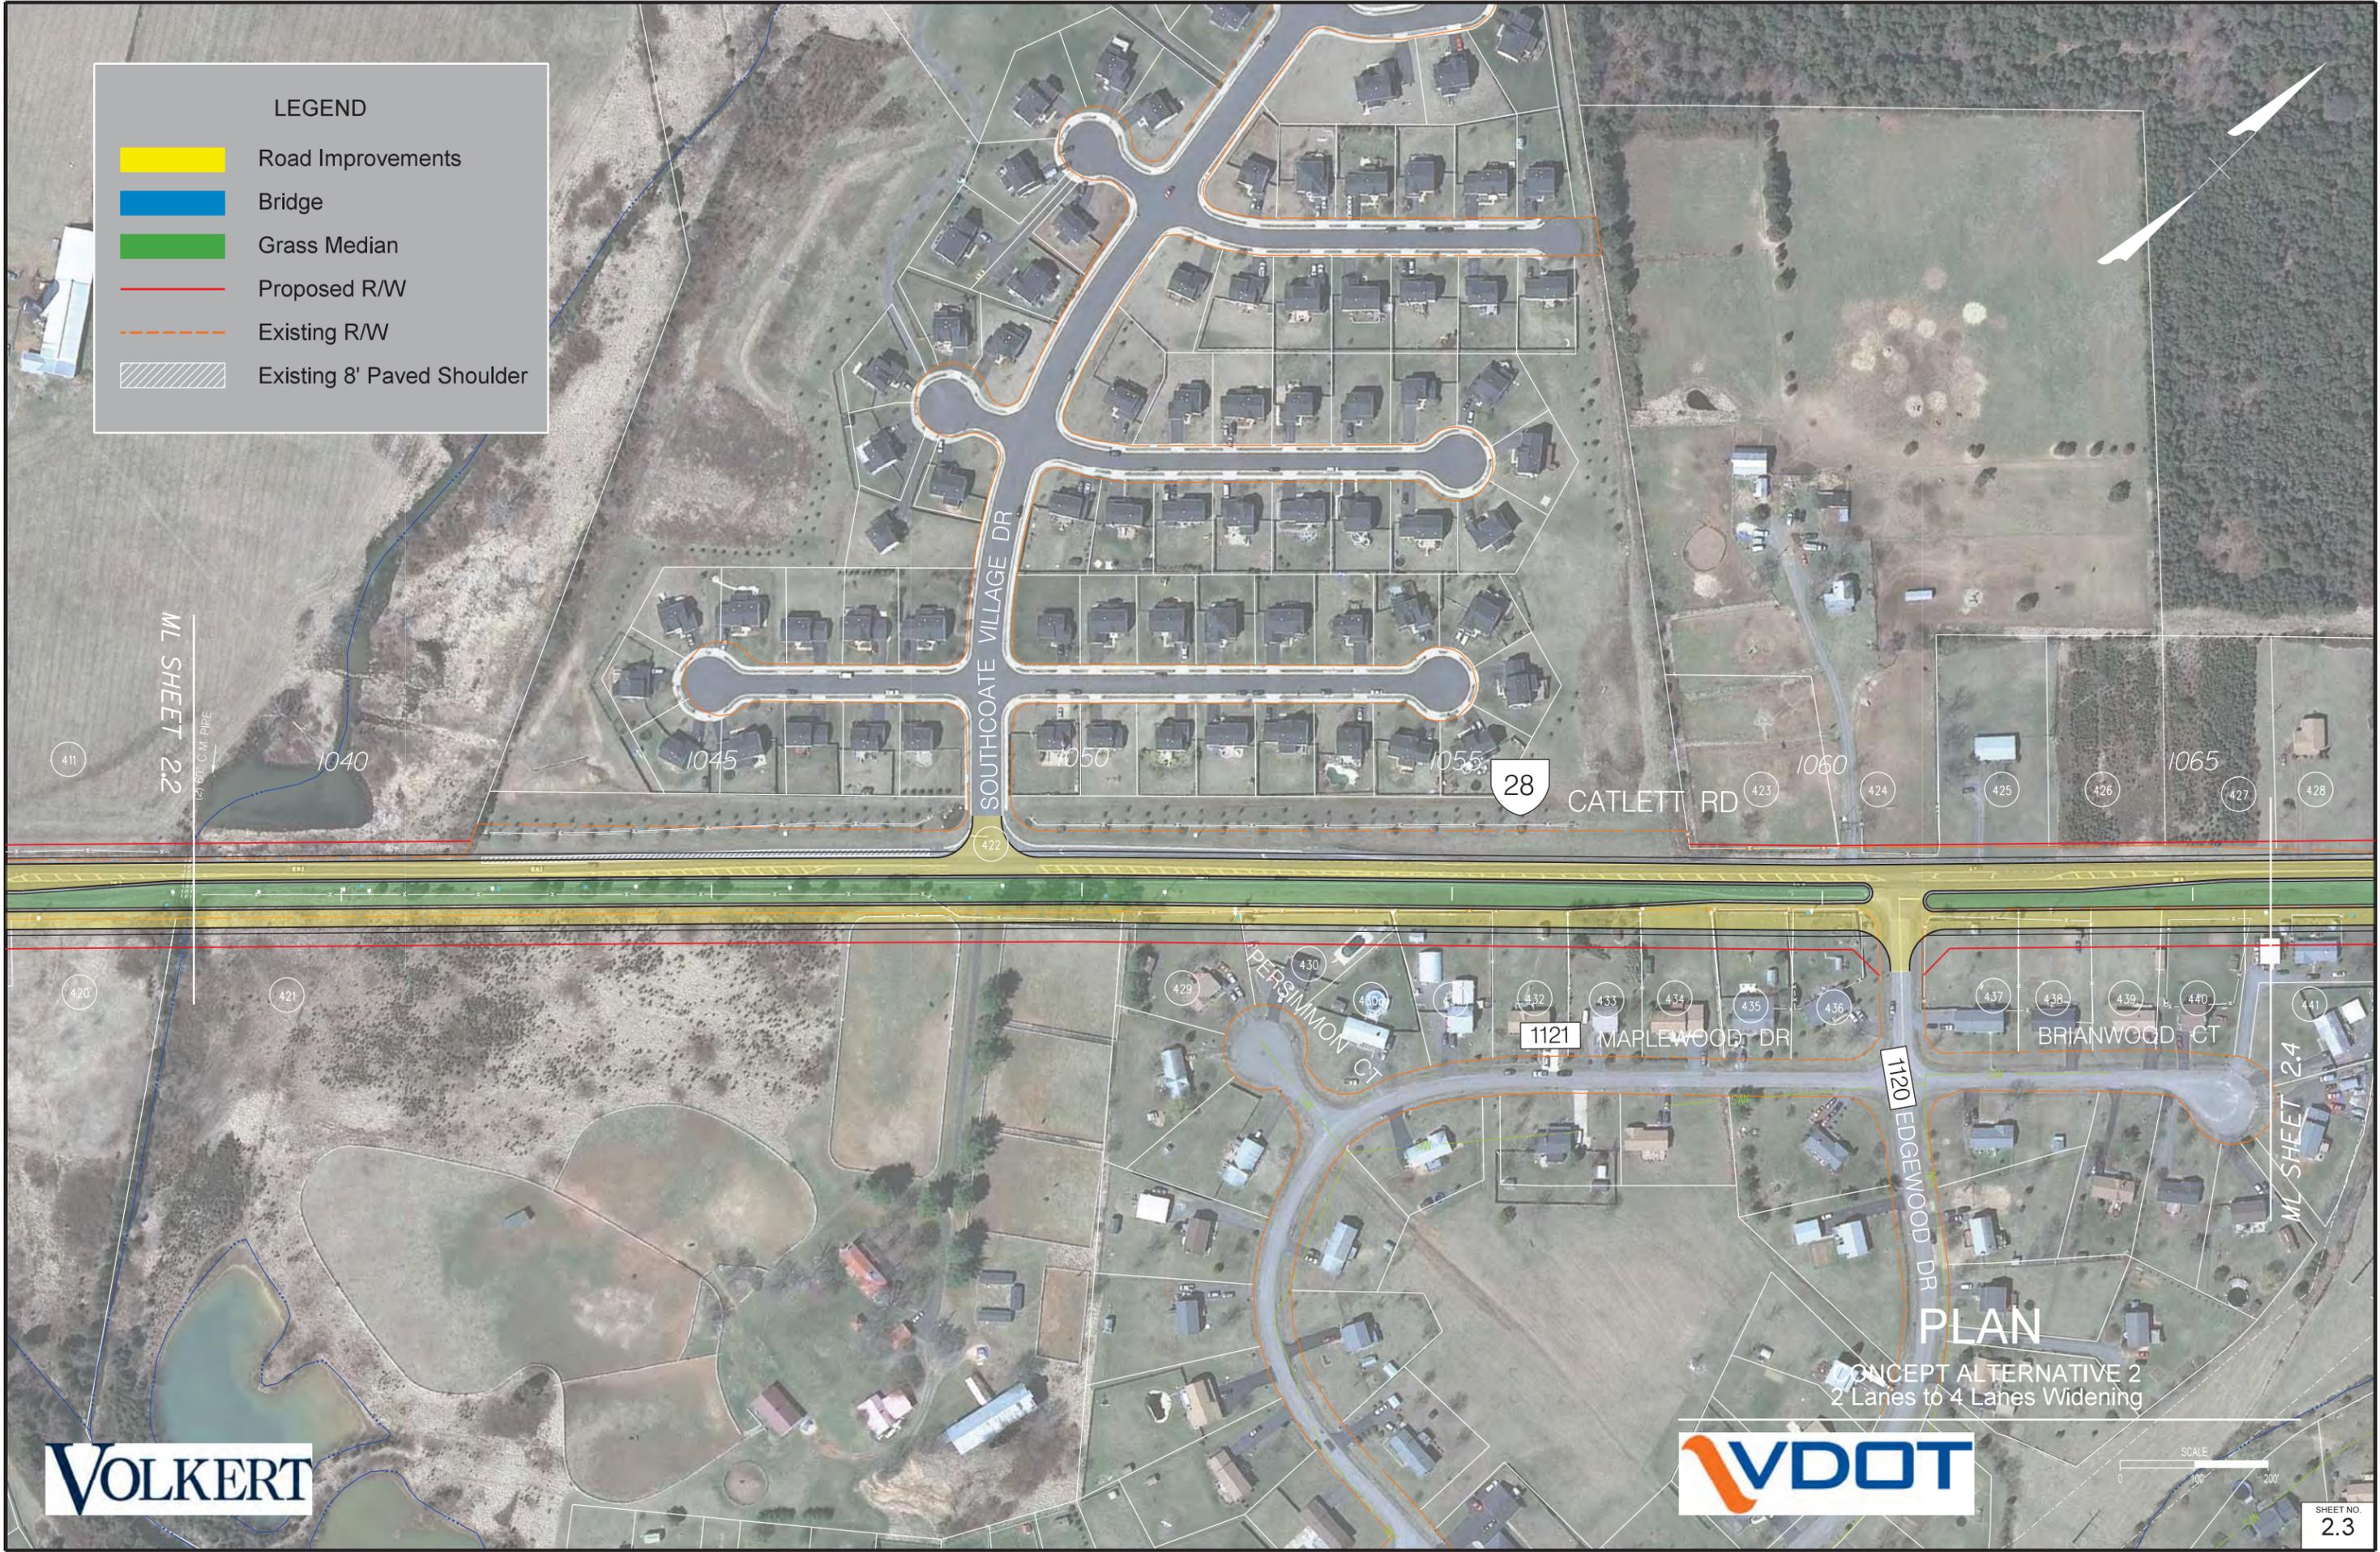

ML SHEET 2.2  
127.00' C.M. PIPE

ML SHEET 2.4

28


CATLETT RD

1121

1120 EDGEWOOD DR

**PLAN**

CONCEPT ALTERNATIVE 2  
2 Lanes to 4 Lanes Widening

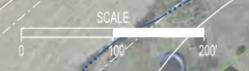

**LEGEND**




- Road Improvements
- Bridge
- Grass Median
- Proposed R/W
- Existing R/W
- Existing 8' Paved Shoulder




**PLAN**  
 CONCEPT ALTERNATIVE 2  
 2 Lanes to 4 Lanes Widening



**LEGEND**

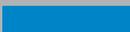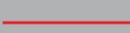
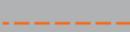
-  Road Improvements
-  Bridge
-  Grass Median
-  Proposed R/W
-  Existing R/W
-  Existing 8' Paved Shoulder

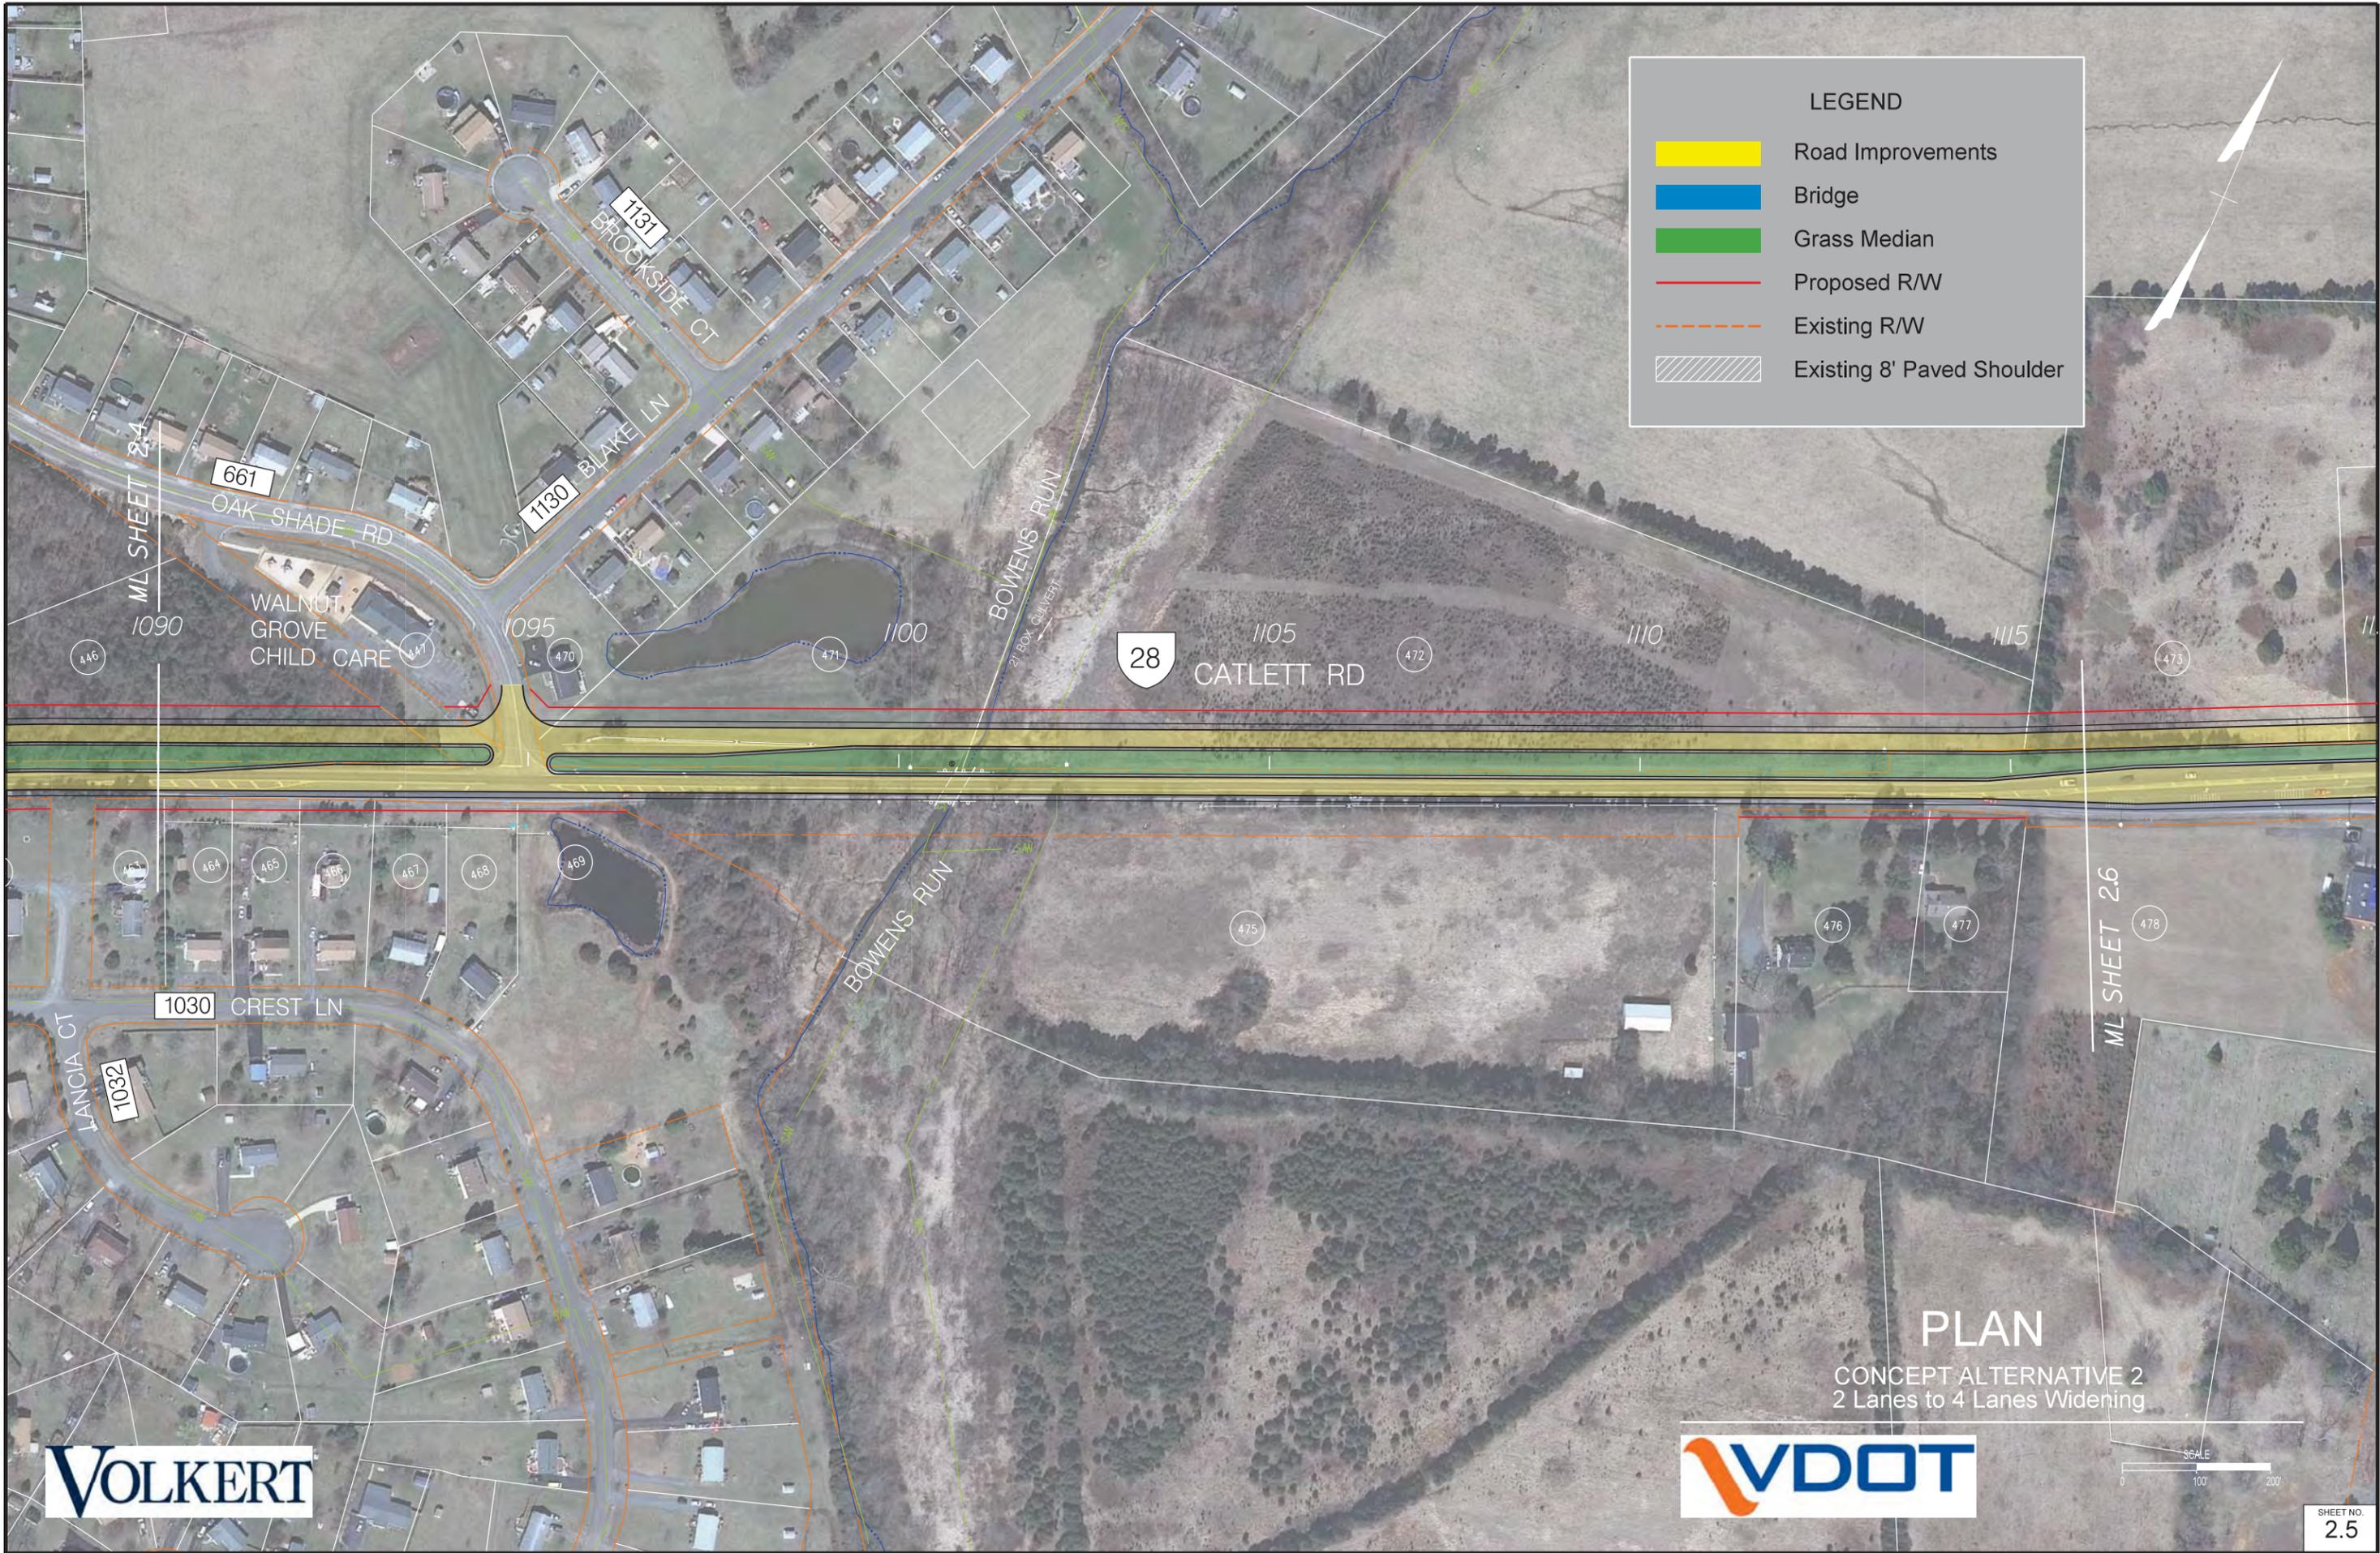


**PLAN**  
 CONCEPT ALTERNATIVE 2  
 2 Lanes to 4 Lanes Widening



**LEGEND**

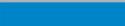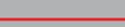-  Road Improvements
-  Bridge
-  Grass Median
-  Proposed R/W
-  Existing R/W
-  Existing 8' Paved Shoulder

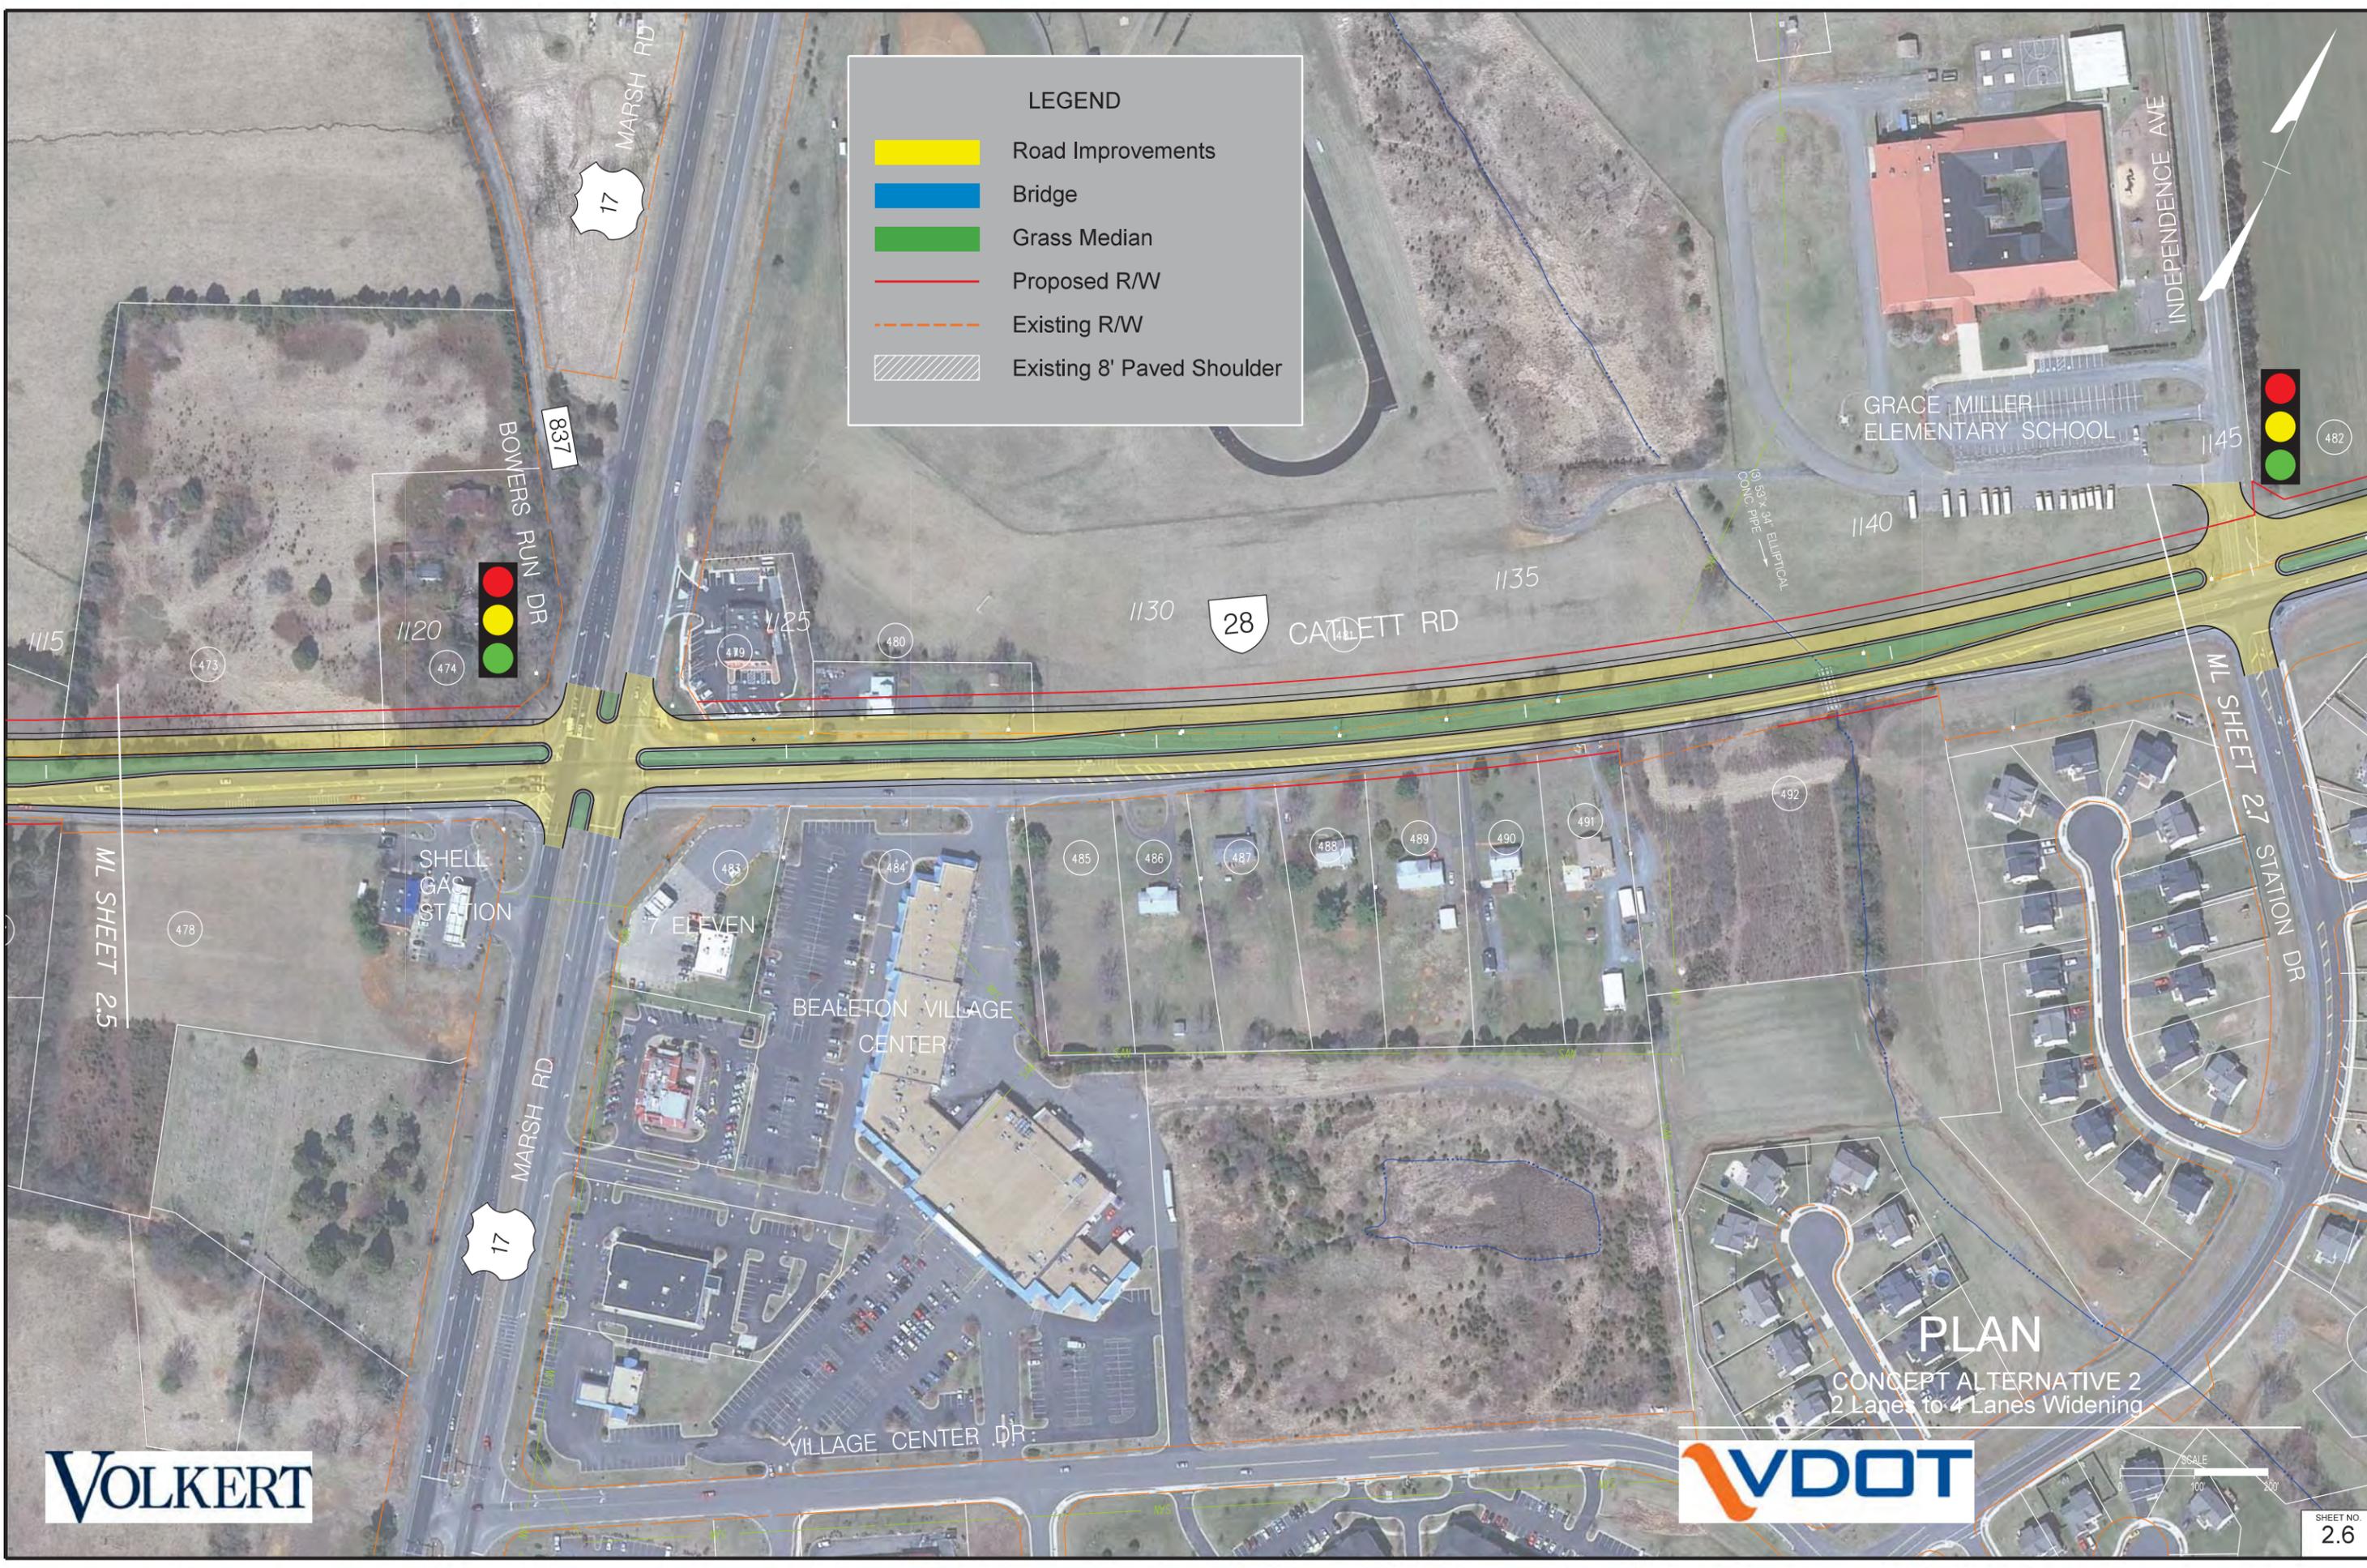

**PLAN**  
 CONCEPT ALTERNATIVE 2  
 2 Lanes to 4 Lanes Widening

**VOLKERT**


**VDOT**


SCALE  
 1" = 100'

SHEET NO.  
**2.6**

10/17/17 AM

**LEGEND**

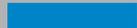-  Road Improvements
-  Bridge
-  Grass Median
-  Proposed R/W
-  Existing R/W
-  Existing 8' Paved Shoulder

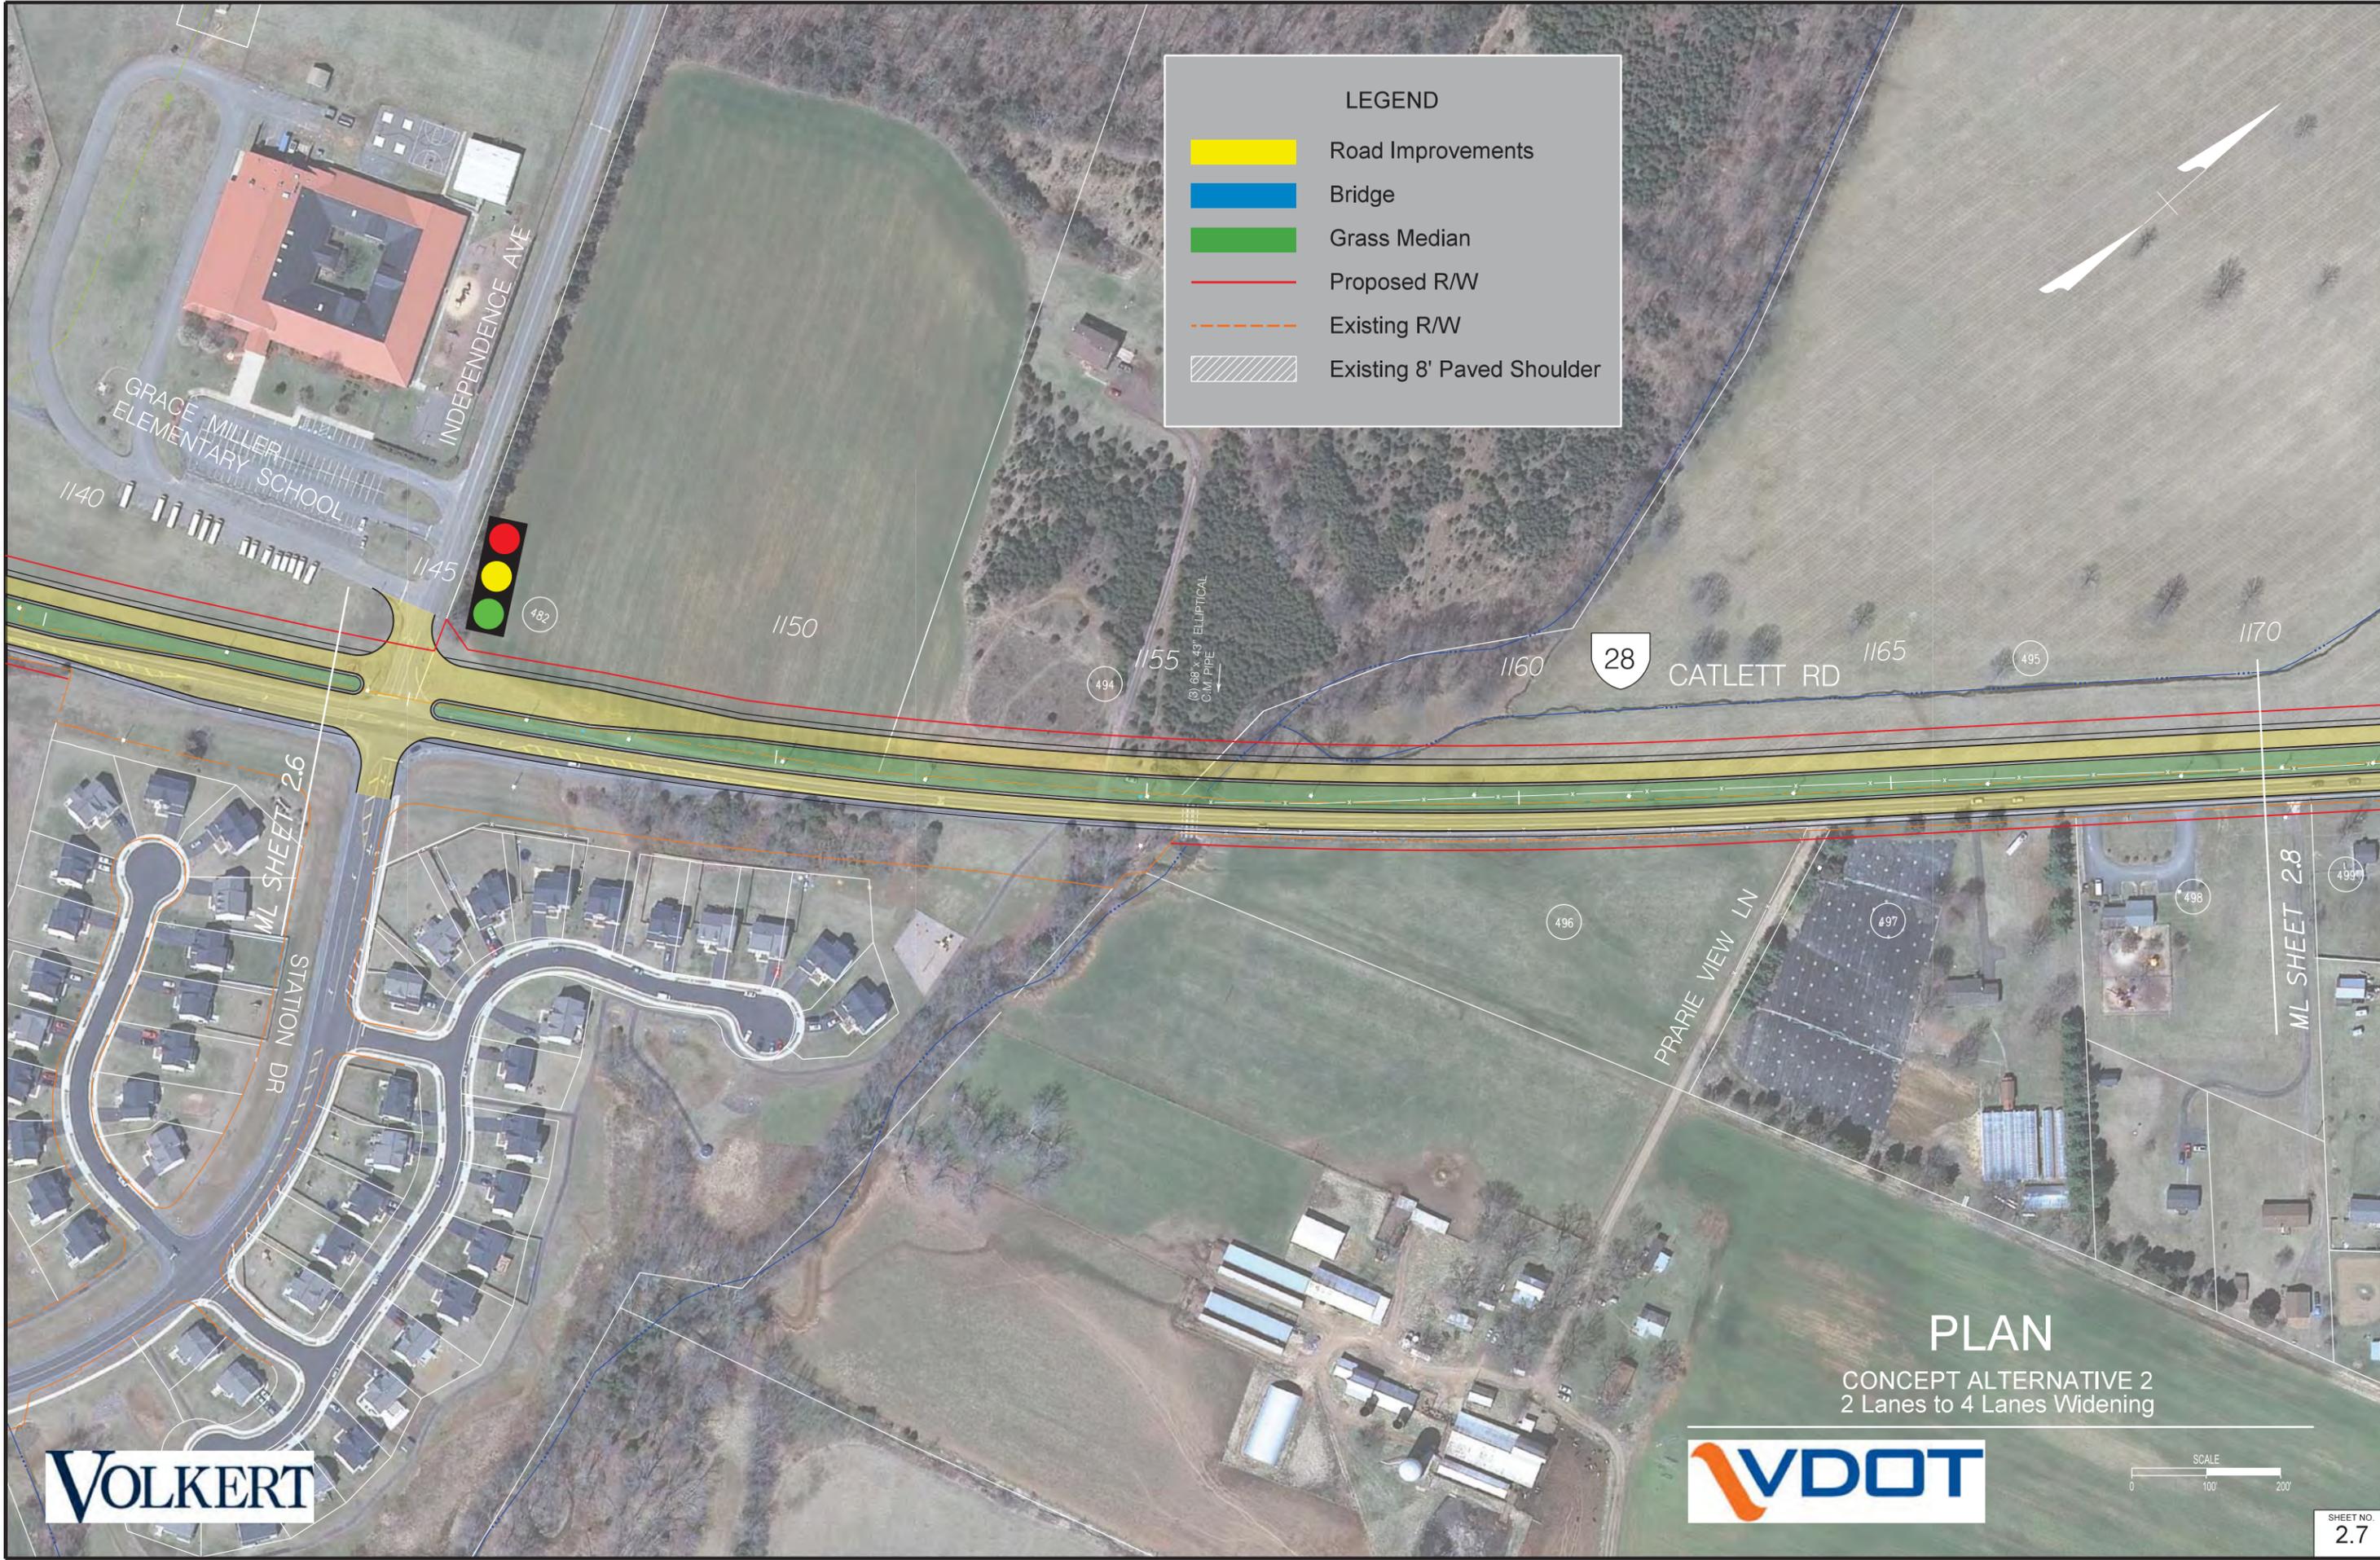

**PLAN**  
 CONCEPT ALTERNATIVE 2  
 2 Lanes to 4 Lanes Widening



**LEGEND**

- Road Improvements
- Bridge
- Grass Median
- Proposed R/W
- Existing R/W
- Existing 8' Paved Shoulder




**PLAN**

CONCEPT ALTERNATIVE 2  
2 Lanes to 4 Lanes Widening



**LEGEND**

- Road Improvements
- Bridge
- Grass Median
- Proposed R/W
- Existing R/W
- Existing 8' Paved Shoulder

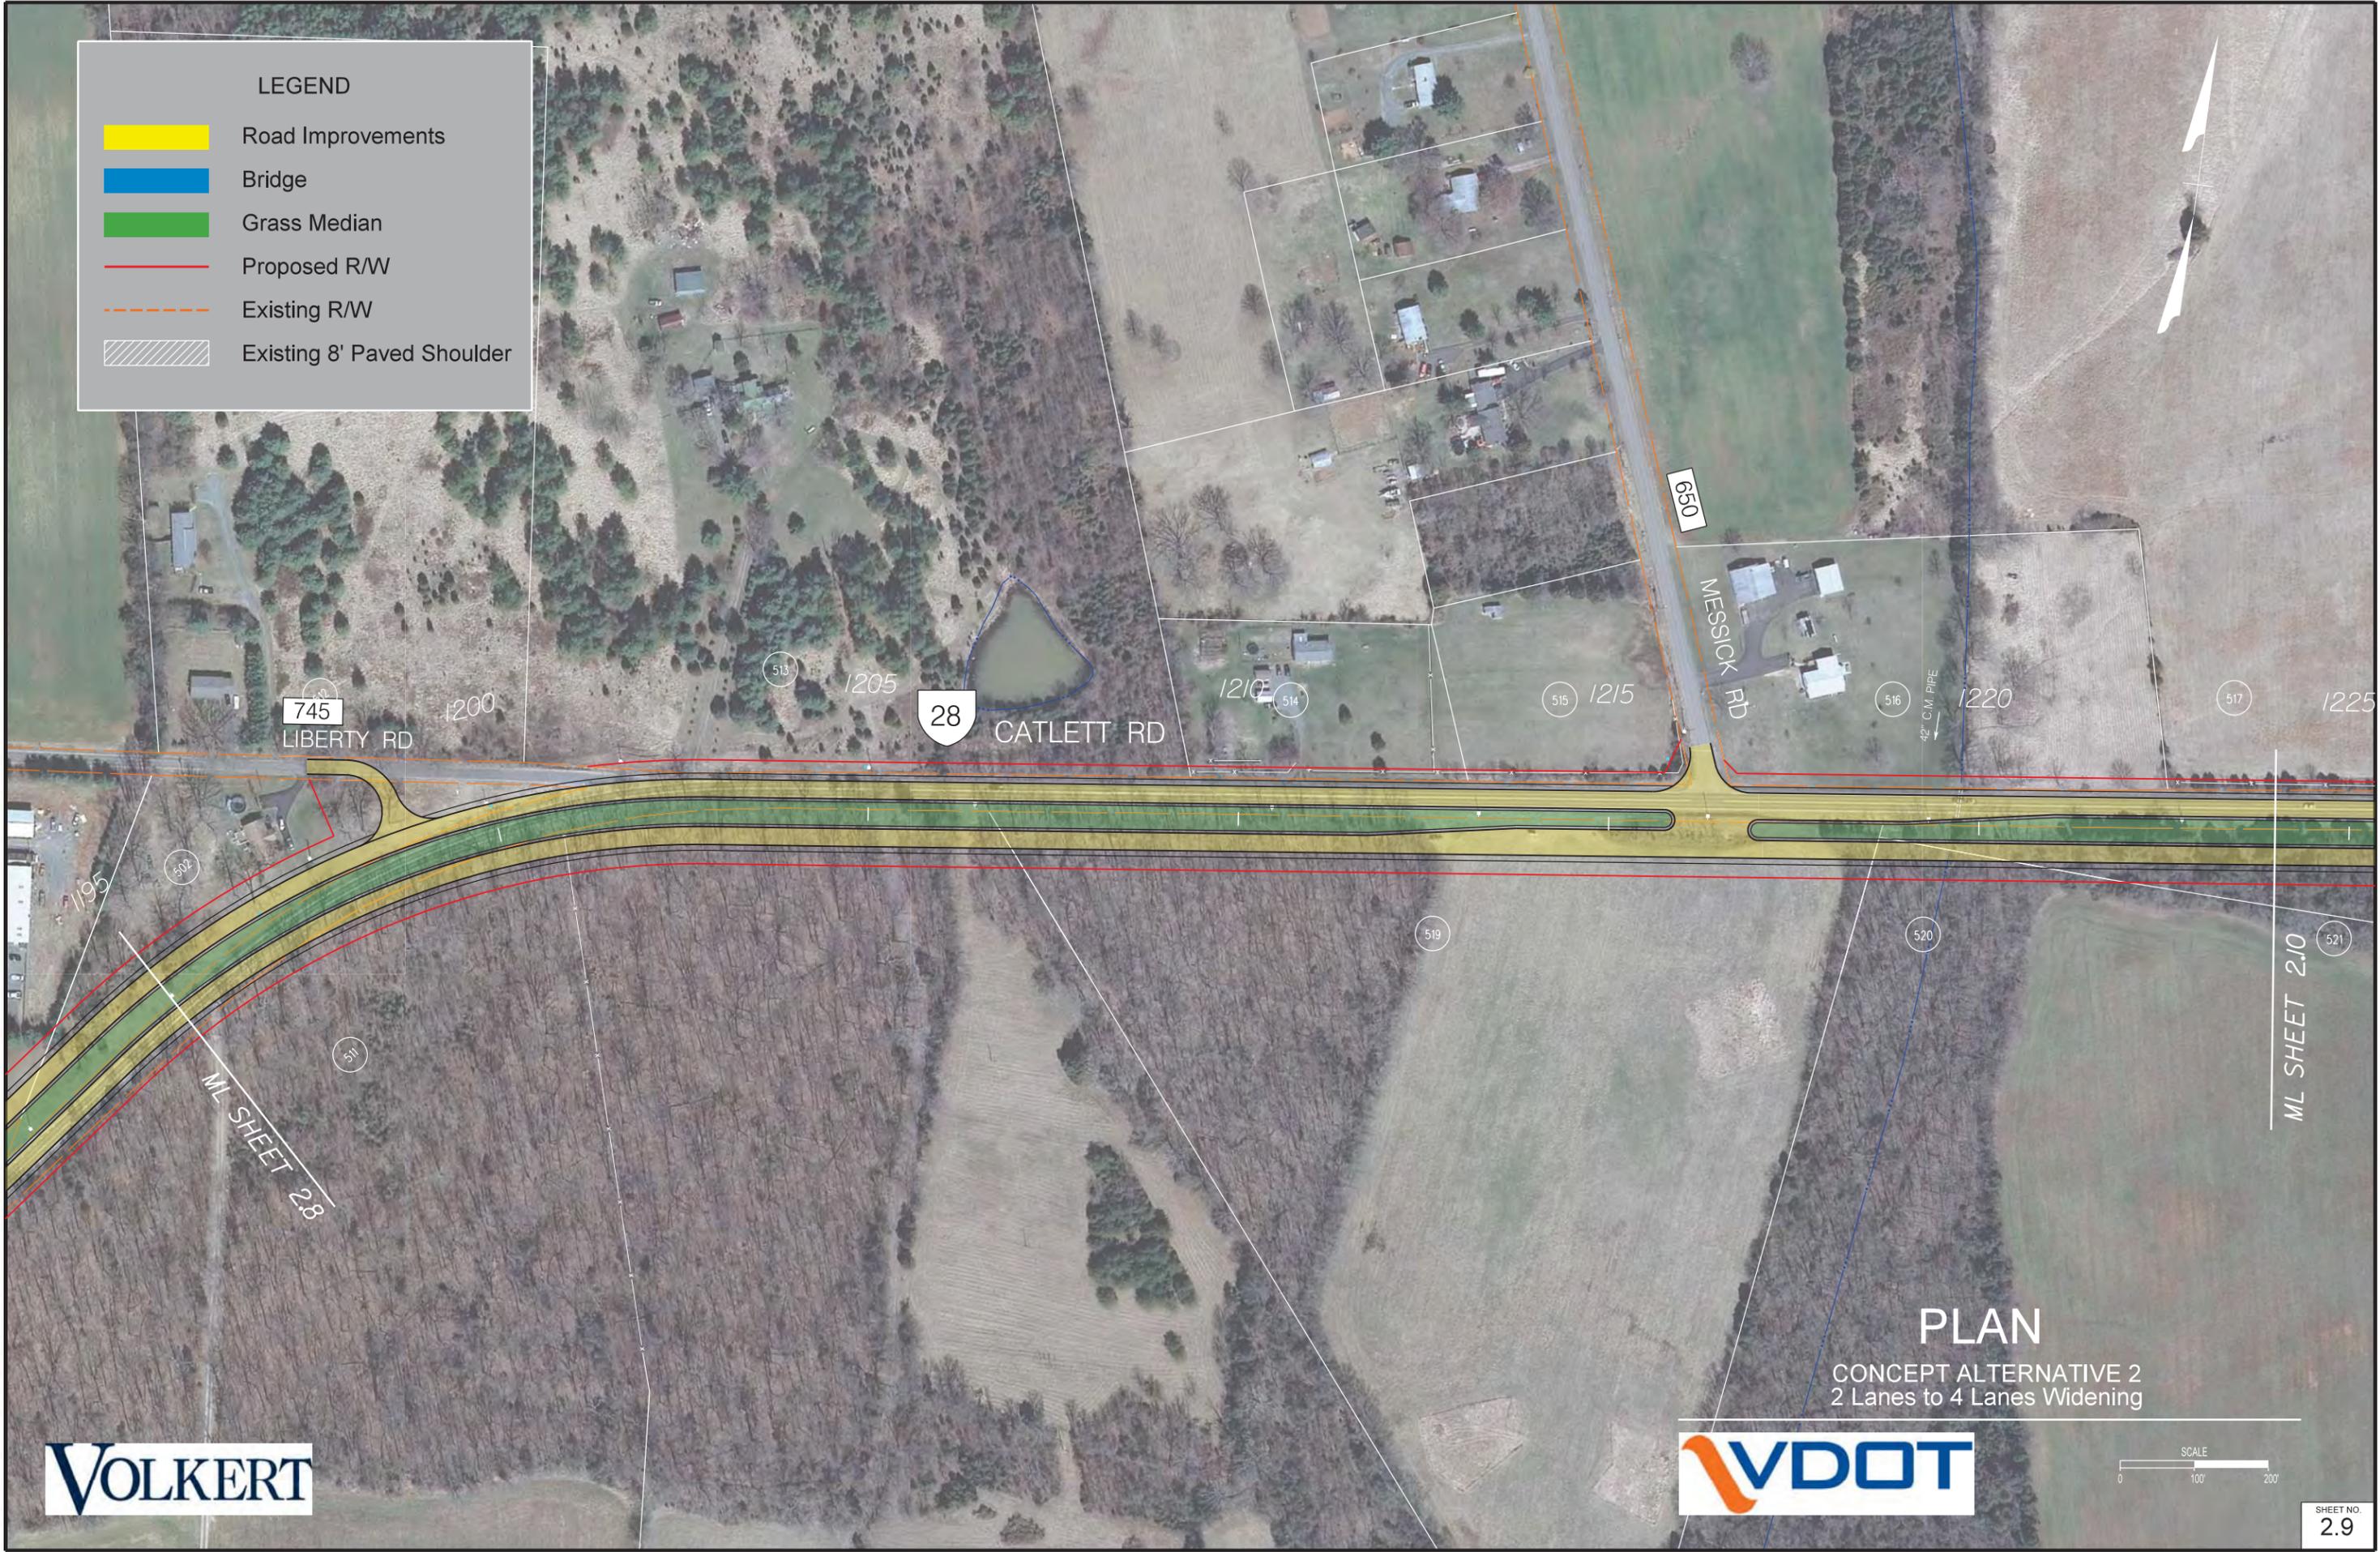

745  
LIBERTY RD

28  
CATLETT RD


650  
MESSICK RD

ML SHEET 2.8

ML SHEET 2.10

**PLAN**

CONCEPT ALTERNATIVE 2  
2 Lanes to 4 Lanes Widening

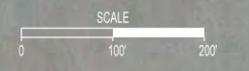

SHEET NO.  
**2.9**

10/17/13 AM

**LEGEND**

- Road Improvements
- Bridge
- Grass Median
- Proposed R/W
- Existing R/W
- Existing 8' Paved Shoulder



CATLETT RD

DAY SPRING  
MENNONITE

MIDLAND  
CEMETERY

MARSH RUN

MARSH RUN

ML SHEET 2.9

ML SHEET 2.11

**PLAN**

CONCEPT ALTERNATIVE 2  
2 Lanes to 4 Lanes Widening



**LEGEND**

- Road Improvements
- Bridge
- Grass Median
- Proposed RW
- Existing RW
- Existing 8' Paved Shoulder





**PLAN**  
 CONCEPT ALTERNATIVE 2  
 2 Lanes to 4 Lanes Widening



**LEGEND**

- Road Improvements
- Bridge
- Grass Median
- Proposed R/W
- Existing R/W
- Existing 8' Paved Shoulder

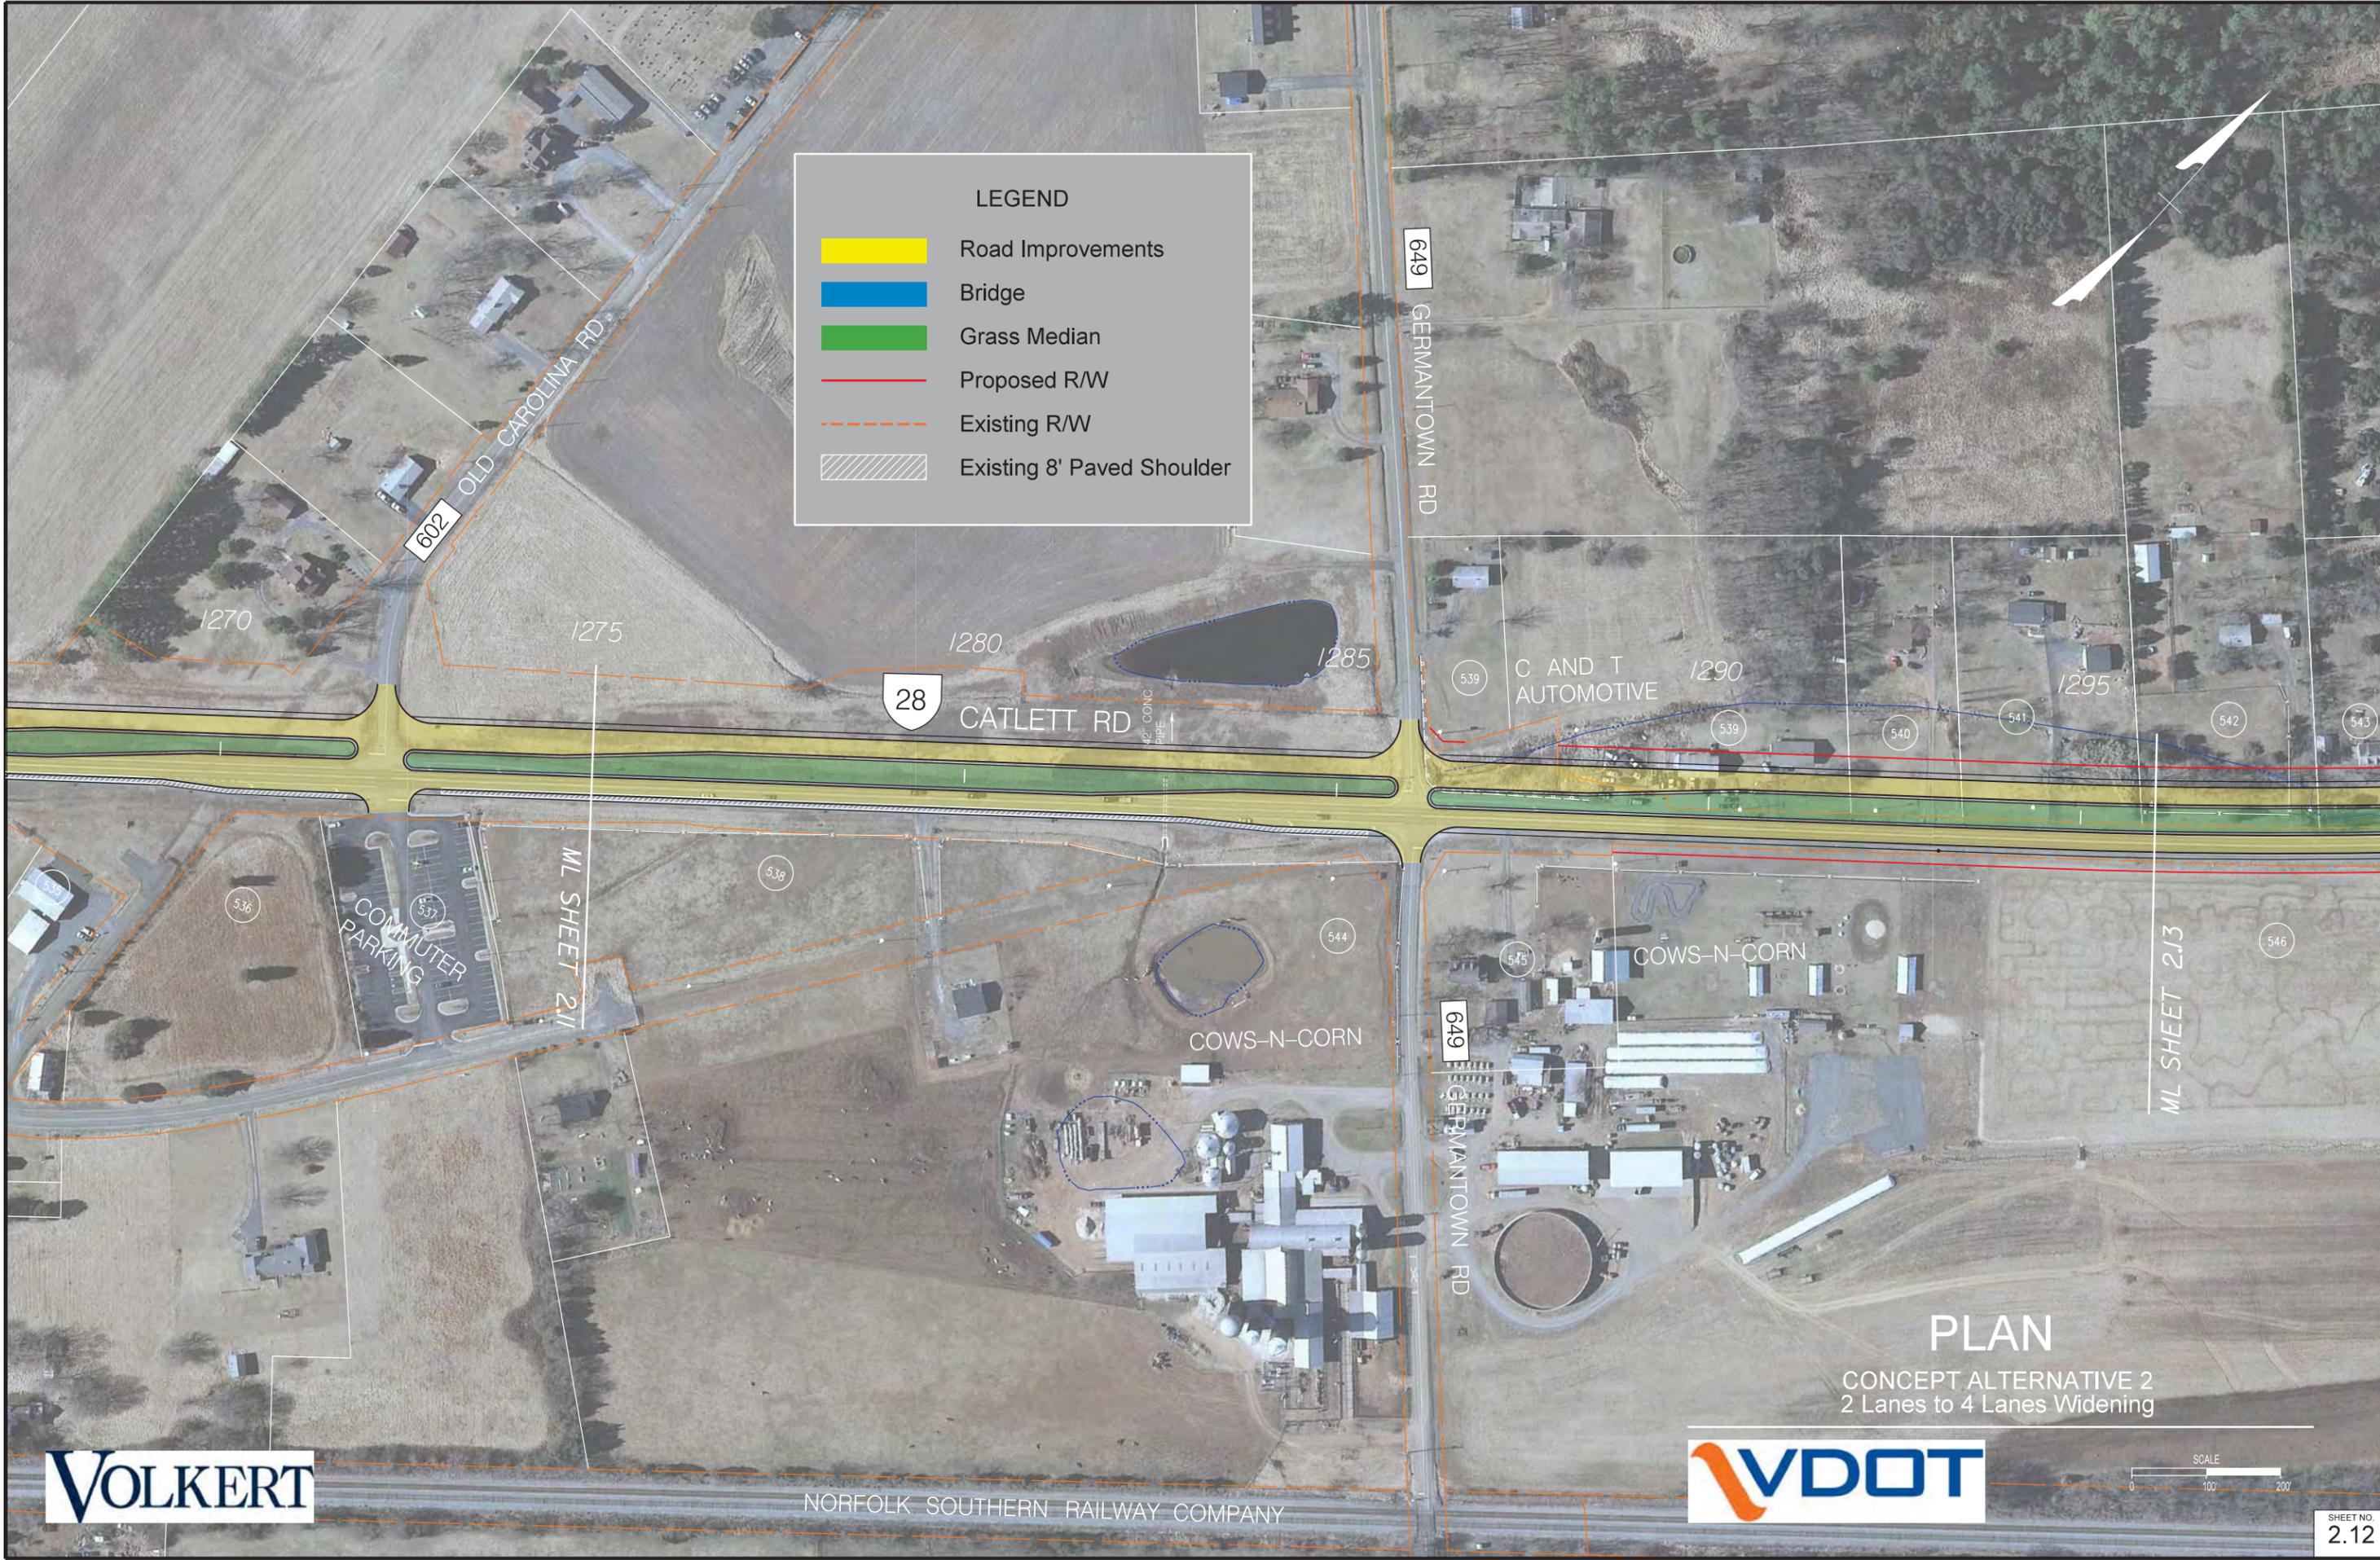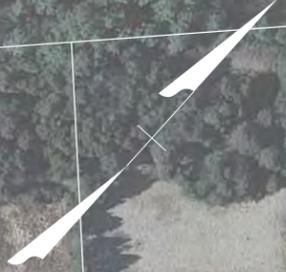

**VOLKERT**

NORFOLK SOUTHERN RAILWAY COMPANY

**VDOT**


SCALE  
0 100 200'

**PLAN**

CONCEPT ALTERNATIVE 2  
2 Lanes to 4 Lanes Widening

SHEET NO.  
**2.12**

4/16/07 PM

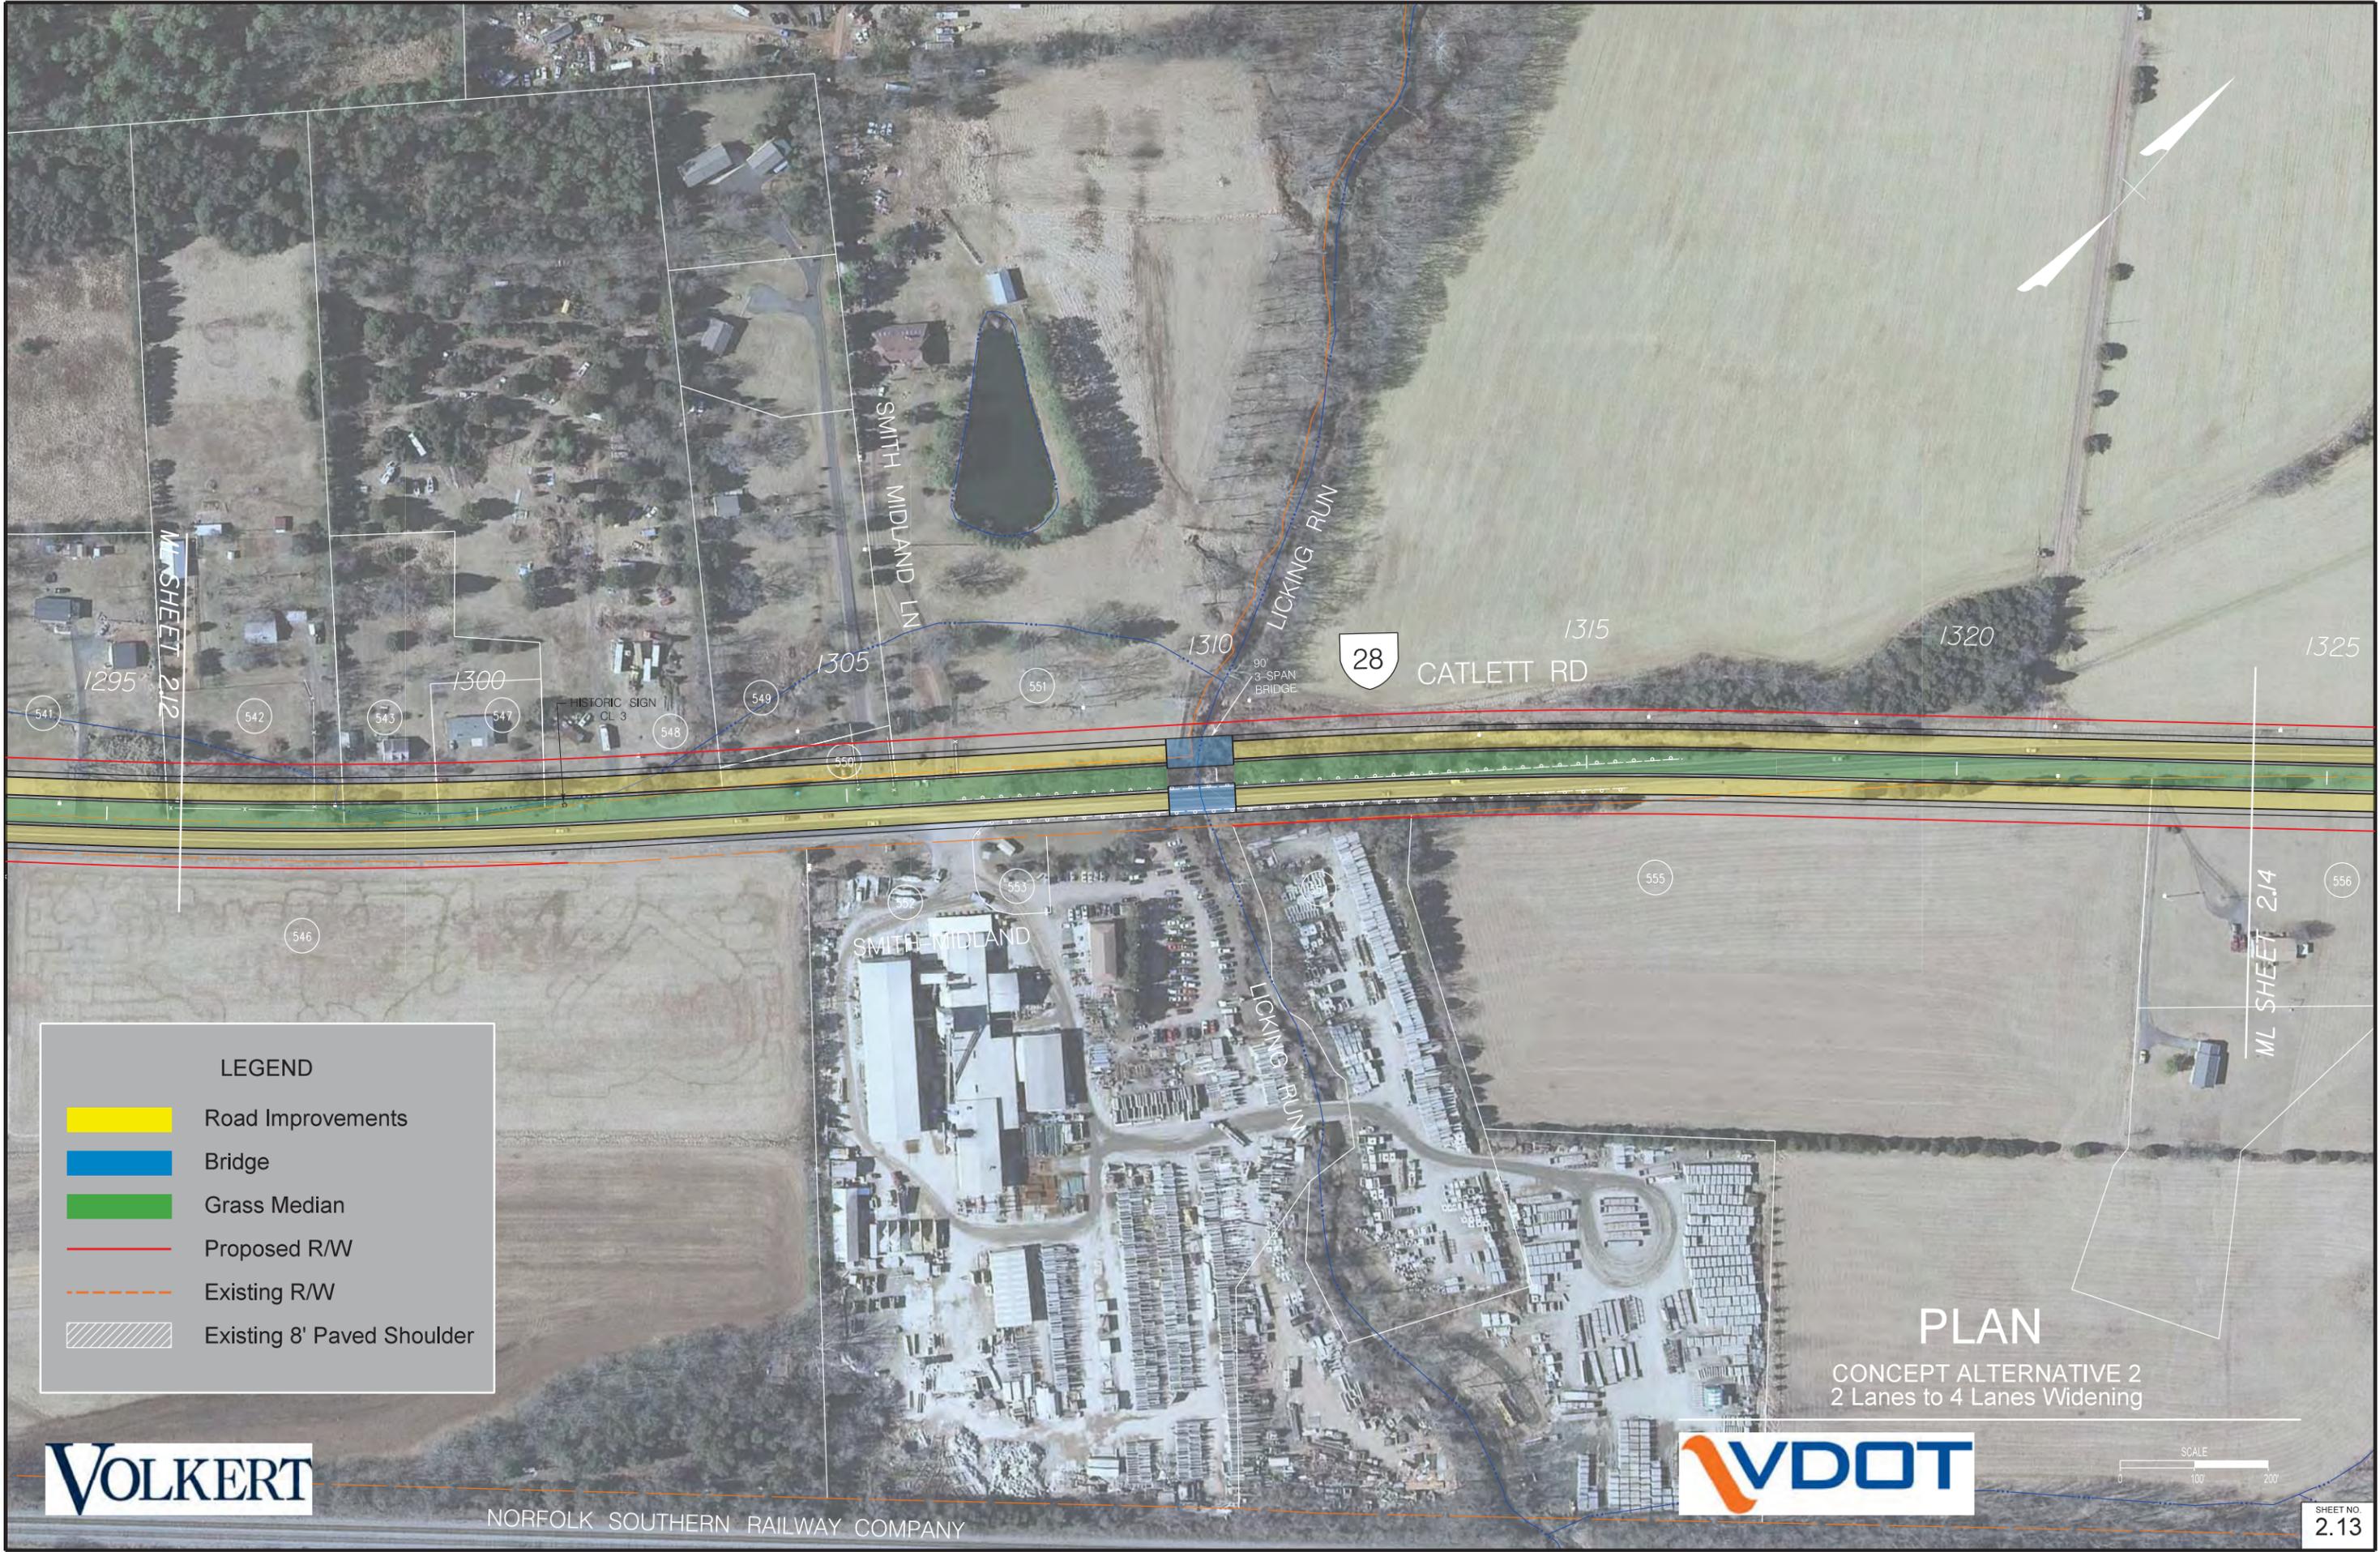

**LEGEND**

- Road Improvements
- Bridge
- Grass Median
- Proposed R/W
- Existing R/W
- Existing 8' Paved Shoulder

**PLAN**  
 CONCEPT ALTERNATIVE 2  
 2 Lanes to 4 Lanes Widening




NORFOLK SOUTHERN RAILWAY COMPANY



SHEET NO.  
**2.13**

10/6/15 AM

**LEGEND**

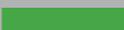-  Road Improvements
-  Bridge
-  Grass Median
-  Proposed R/W
-  Existing R/W
-  Existing 8' Paved Shoulder



**28**  
CATLETT RD



**PLAN**

CONCEPT ALTERNATIVE 2  
2 Lanes to 4 Lanes Widening



**LEGEND**

- Road Improvements
- Bridge
- Grass Median
- Proposed R/W
- Existing R/W
- Existing 8' Paved Shoulder

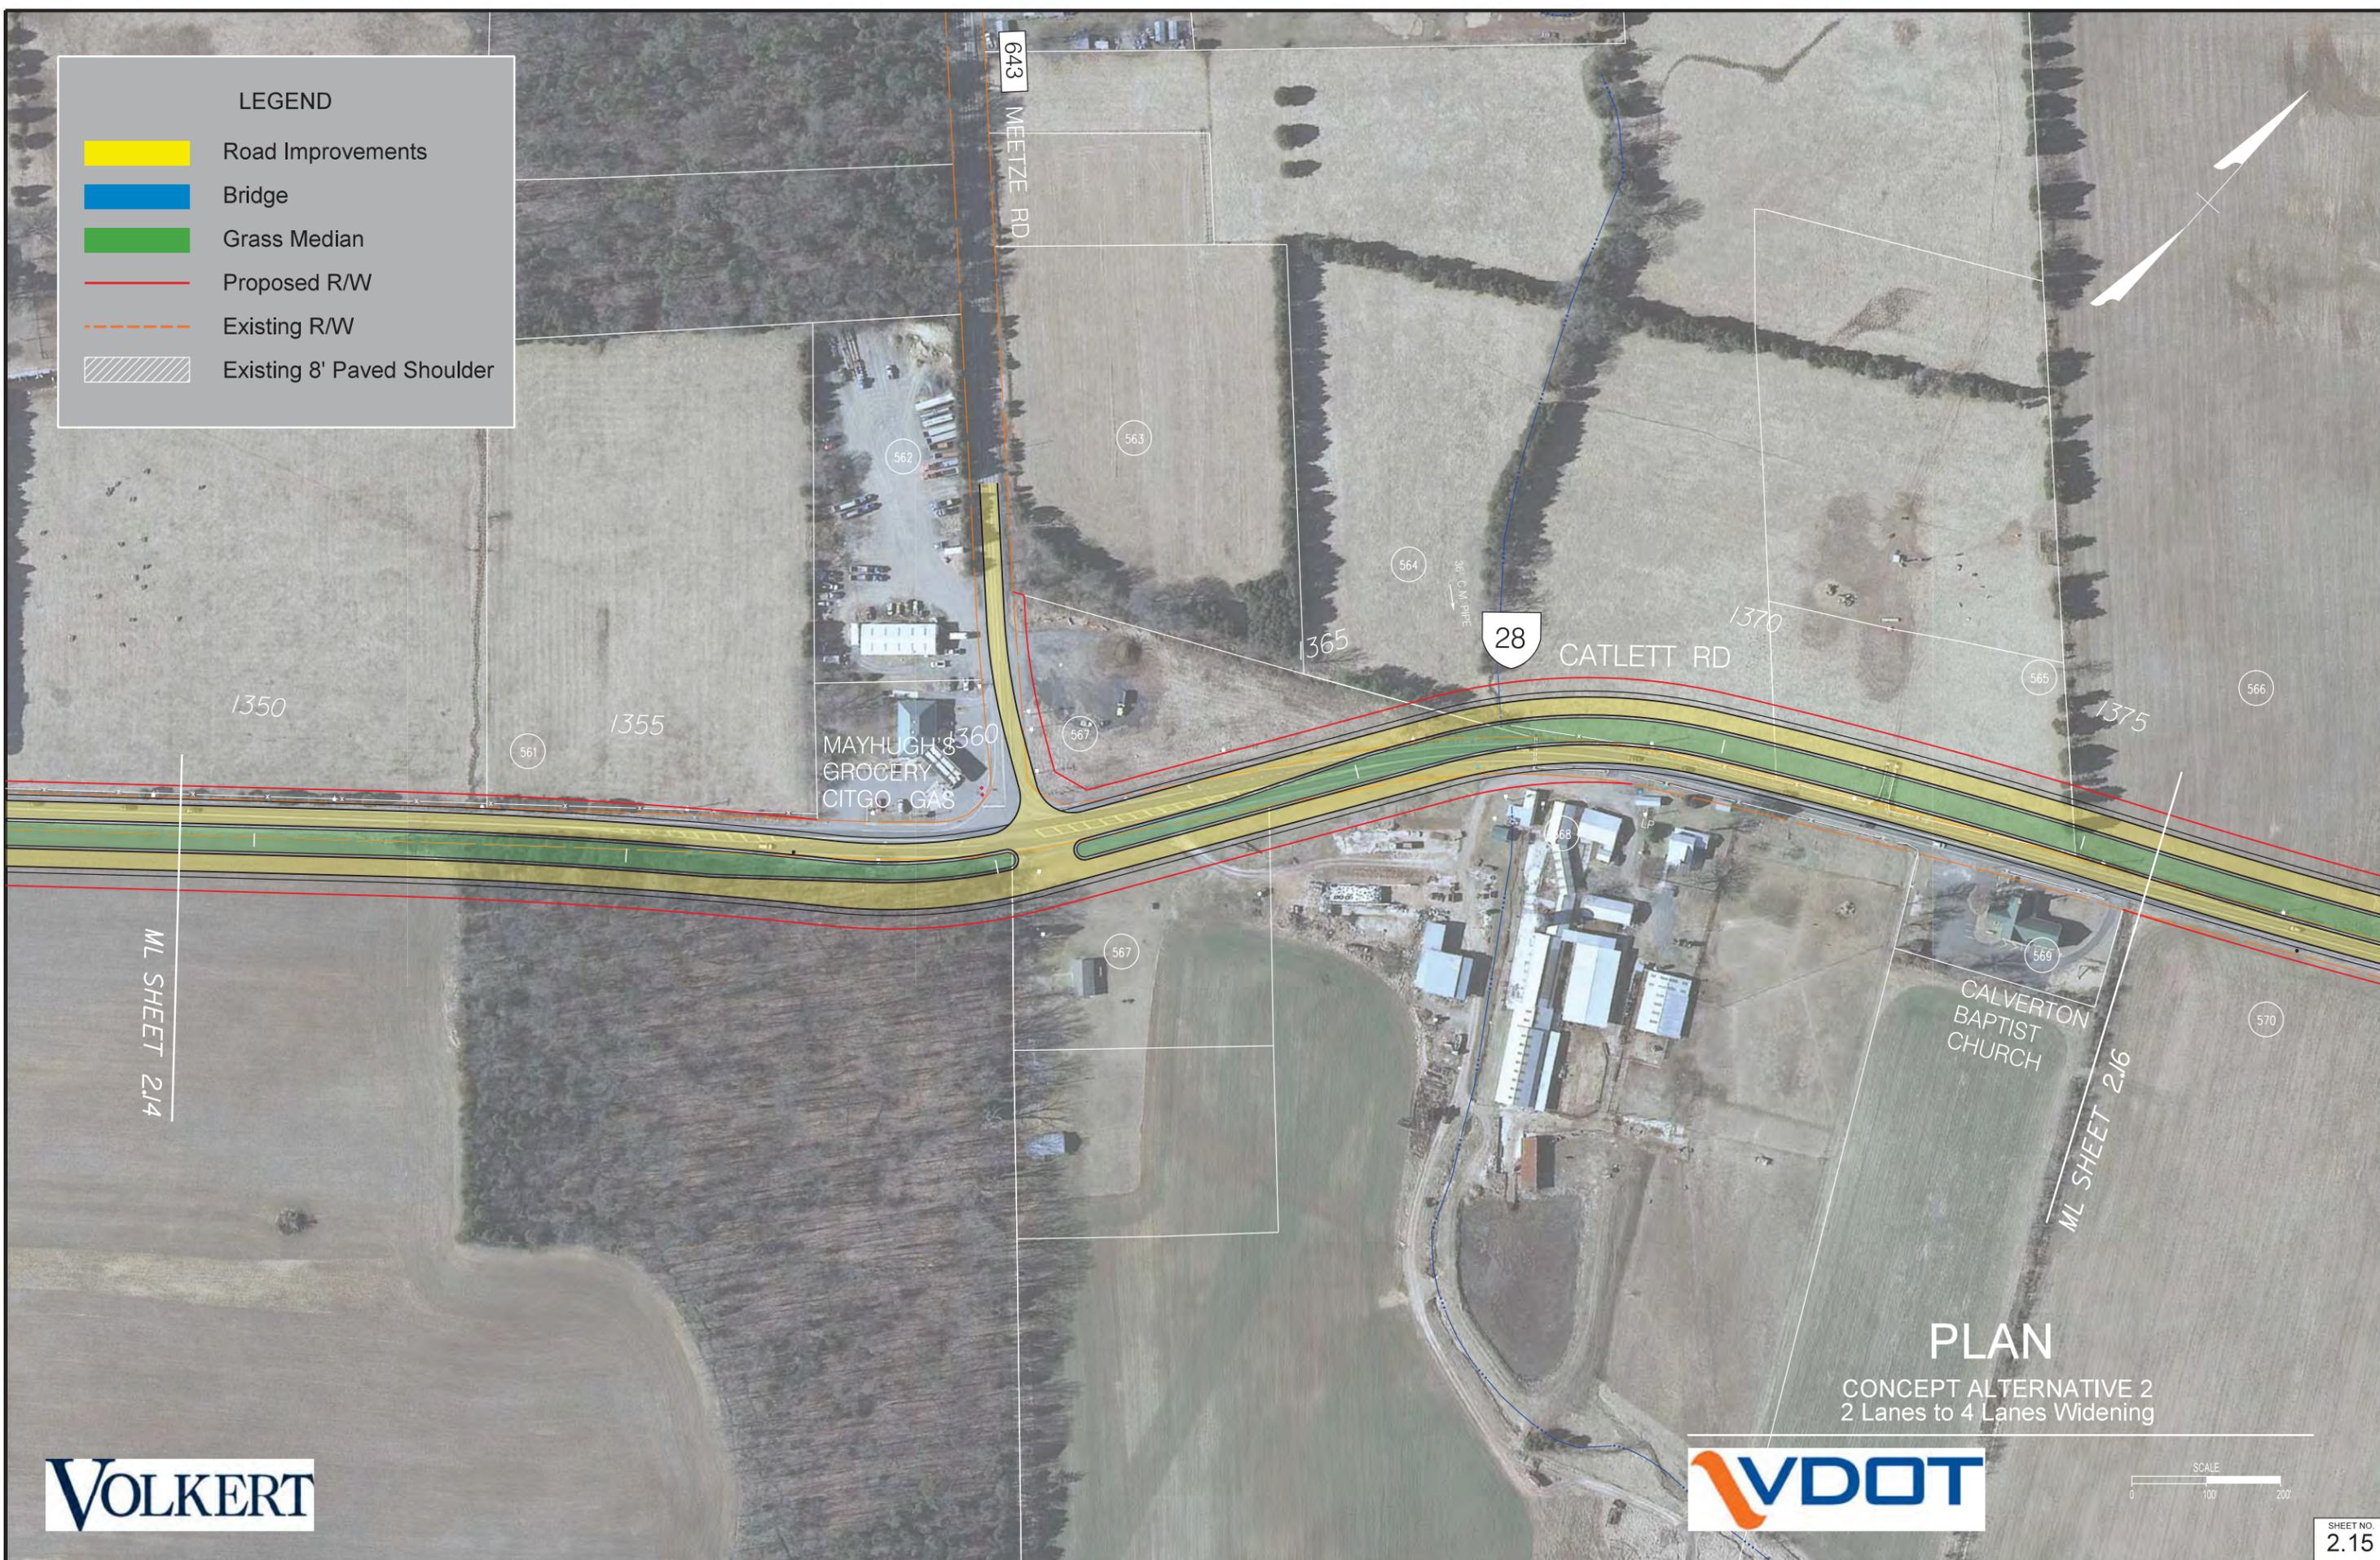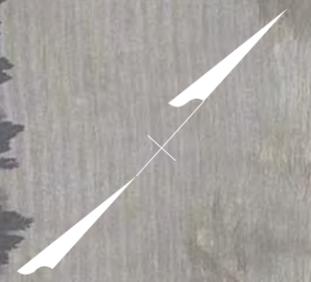


ML SHEET 2.14

ML SHEET 2.16

**PLAN**

CONCEPT ALTERNATIVE 2  
2 Lanes to 4 Lanes Widening



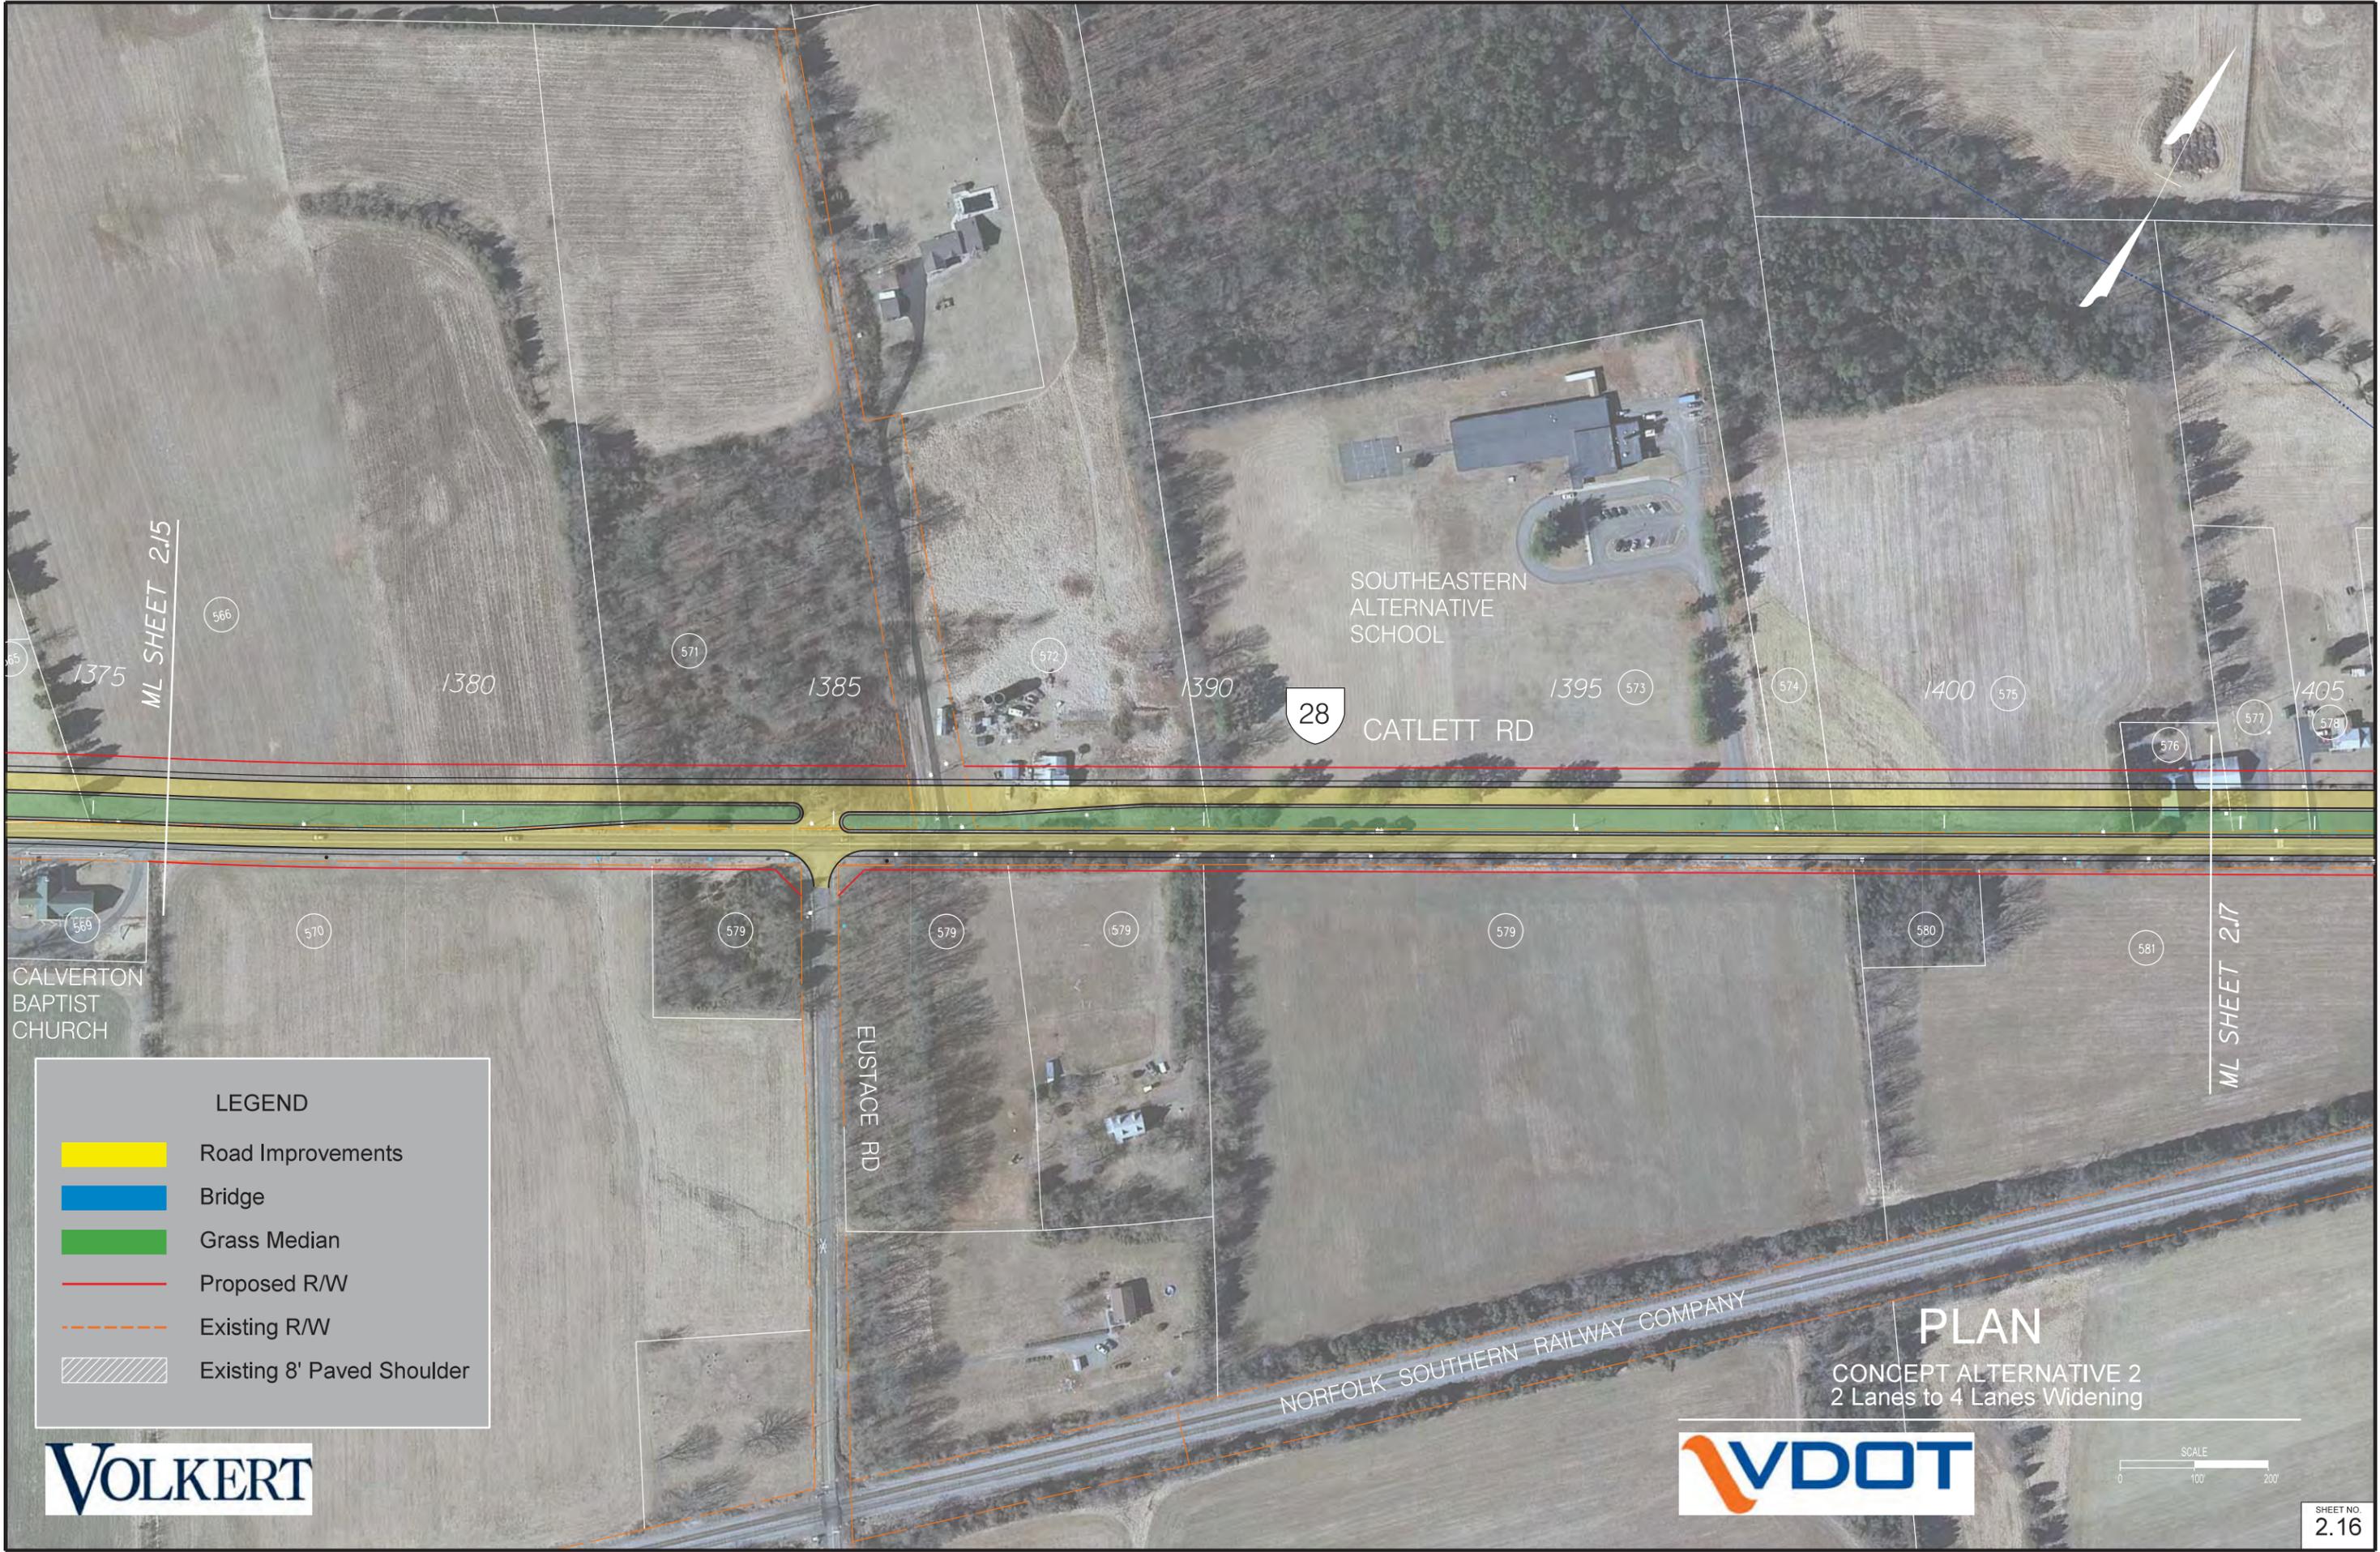

ML SHEET 2.15

ML SHEET 2.17



SOUTHEASTERN ALTERNATIVE SCHOOL

CATLETT RD

EUSTACE RD

CALVERTON BAPTIST CHURCH

NORFOLK SOUTHERN RAILWAY COMPANY

LEGEND

- Road Improvements
- Bridge
- Grass Median
- Proposed R/W
- Existing R/W
- Existing 8' Paved Shoulder

PLAN

CONCEPT ALTERNATIVE 2  
2 Lanes to 4 Lanes Widening



**LEGEND**

- Road Improvements
- Bridge
- Grass Median
- Proposed R/W
- Existing R/W
- Existing 8' Paved Shoulder



**PLAN**  
 CONCEPT ALTERNATIVE 2  
 2 Lanes to 4 Lanes Widening



**VOLKERT**

**VDOT**

SHEET NO.  
**2.17**

10/16/50 AM

**LEGEND**

- Road Improvements
- Bridge
- Grass Median
- Proposed R/W
- Existing R/W
- Existing 8' Paved Shoulder



CATLETT RD

ML SHEET 217

ML SHEET 219

CHEMETRICS INC.

OWL RUN


NORFOLK SOUTHERN RAILWAY COMPANY

PLAN

CONCEPT ALTERNATIVE 2  
2 Lanes to 4 Lanes Widening



**LEGEND**

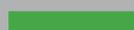-  Road Improvements
-  Bridge
-  Grass Median
-  Proposed R/W
-  Existing R/W
-  Existing 8' Paved Shoulder



**PLAN**  
 CONCEPT ALTERNATIVE 2  
 2 Lanes to 4 Lanes Widening





ML SHEET 2.19

ML SHEET 2.21

CONCRETE PRODUCTS COMPANY

28 CATLETT RD

NORFOLK SOUTHERN RAILWAY COMPANY

NATURAL GAS PIPELINE ESMT

**LEGEND**

- Road Improvements
- Bridge
- Grass Median
- Proposed R/W
- Existing R/W
- Existing 8' Paved Shoulder

**PLAN**  
 CONCEPT ALTERNATIVE 2  
 2 Lanes to 4 Lanes Widening



SHEET NO. 2.20

10/29/14 AM

**LEGEND**

- Road Improvements
- Bridge
- Grass Median
- Proposed RW
- Existing RW
- Existing 8' Paved Shoulder



CATLETT RD

NORFOLK SOUTHERN RAILWAY COMPANY

ML SHEET 2.20

ML SHEET 2.22

**PLAN**

CONCEPT ALTERNATIVE 2  
2 Lanes to 4 Lanes Widening



SHEET NO.  
**2.21**

10/9/23 AM



PETROLEUM PIPELINE ESMT

ML SHEET 2.21

1530

637

1535

638

1540

639



CATLETT RD

1545

BATTLE LN

1550

641

642

643

CEDAR RUN

240' BRIDGE

644

1560

NORFOLK SOUTHERN RAILWAY COMPANY

HISTORIC SIGN B36

ML SHEET 2.23

645

**LEGEND**

- Road Improvements
- Bridge
- Grass Median
- Proposed R/W
- Existing R/W
- Existing 8' Paved Shoulder


**PLAN**

CONCEPT ALTERNATIVE 2  
2 Lanes to 4 Lanes Widening



SHEET NO.  
**2.22**

10/26/21 AM

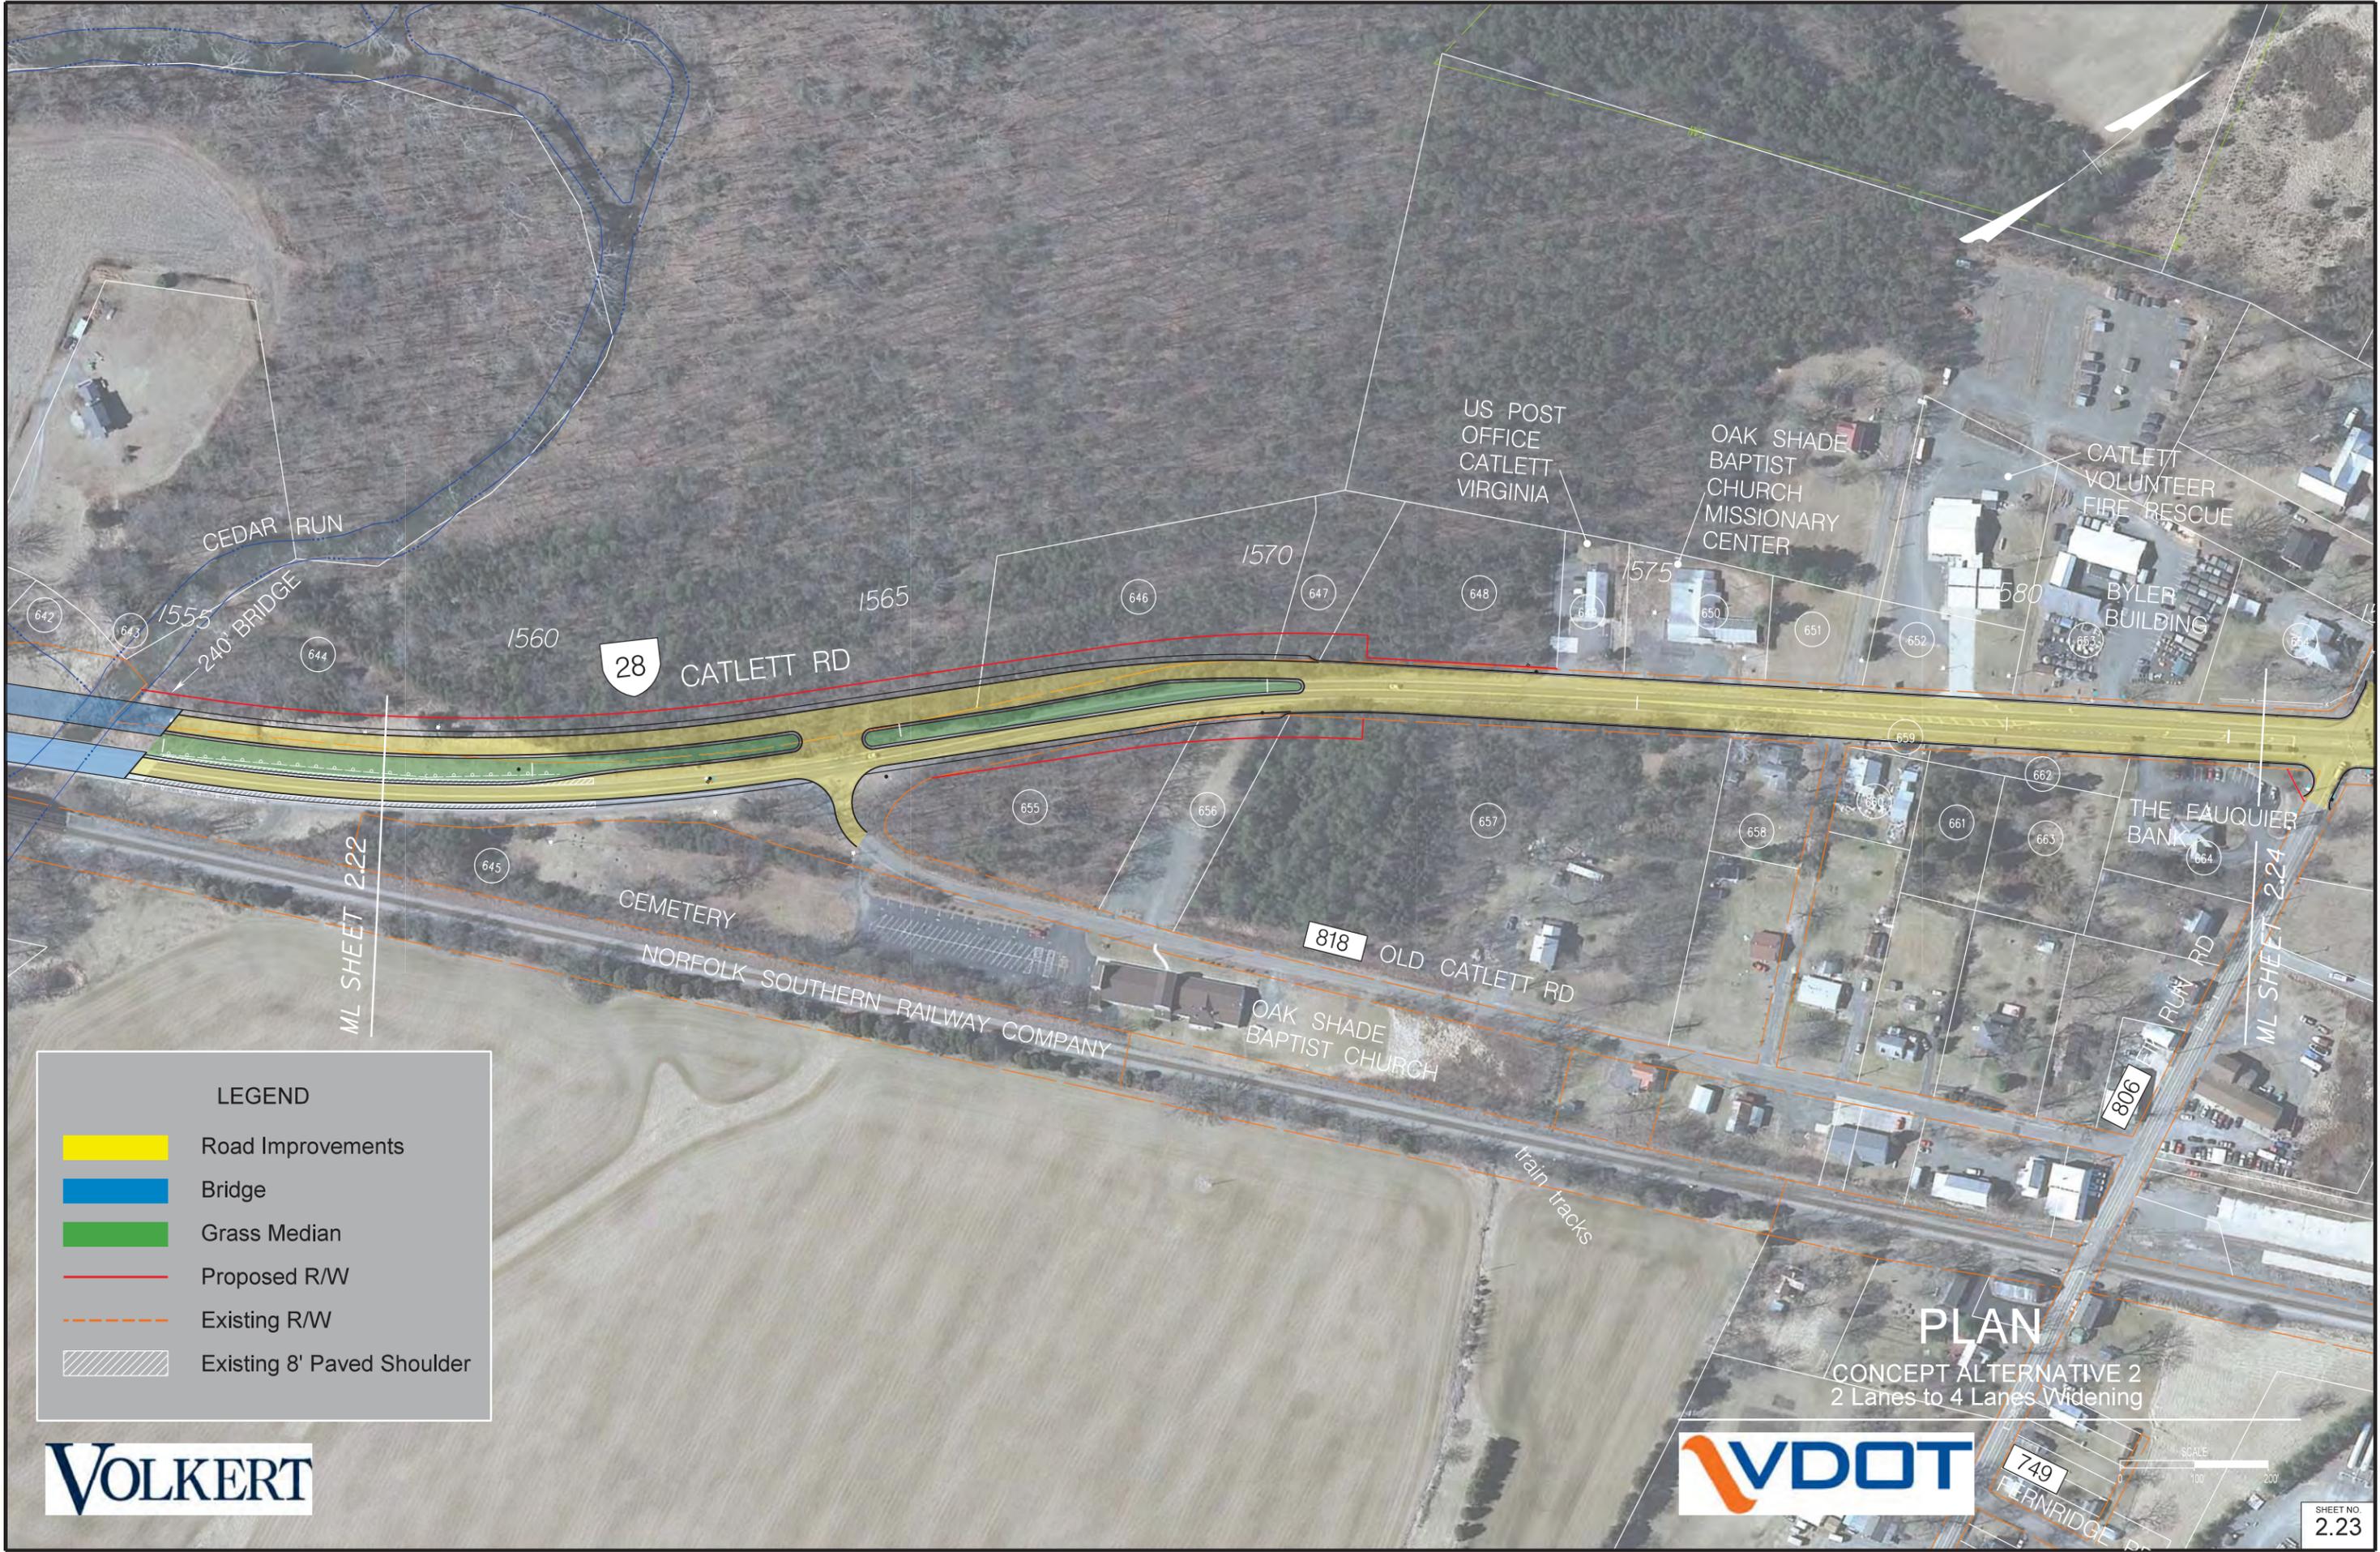



**LEGEND**

- Road Improvements
- Bridge
- Grass Median
- Proposed R/W
- Existing R/W
- Existing 8' Paved Shoulder

**PLAN**  
 CONCEPT ALTERNATIVE 2  
 2 Lanes to 4 Lanes Widening



LEGEND

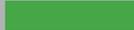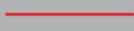-  Road Improvements
-  Bridge
-  Grass Median
-  Proposed R/W
-  Existing R/W
-  Existing 8' Paved Shoulder



PLAN

CONCEPT ALTERNATIVE 2  
2 Lanes to 4 Lanes Widening



**LEGEND**

- Road Improvements
- Bridge
- Grass Median
- Proposed R/W
- Existing R/W
- Existing 8' Paved Shoulder



ML SHEET 2.24


ML SHEET 2.26

GASKINS LN

**PLAN**

CONCEPT ALTERNATIVE 2  
2 Lanes to 4 Lanes Widening



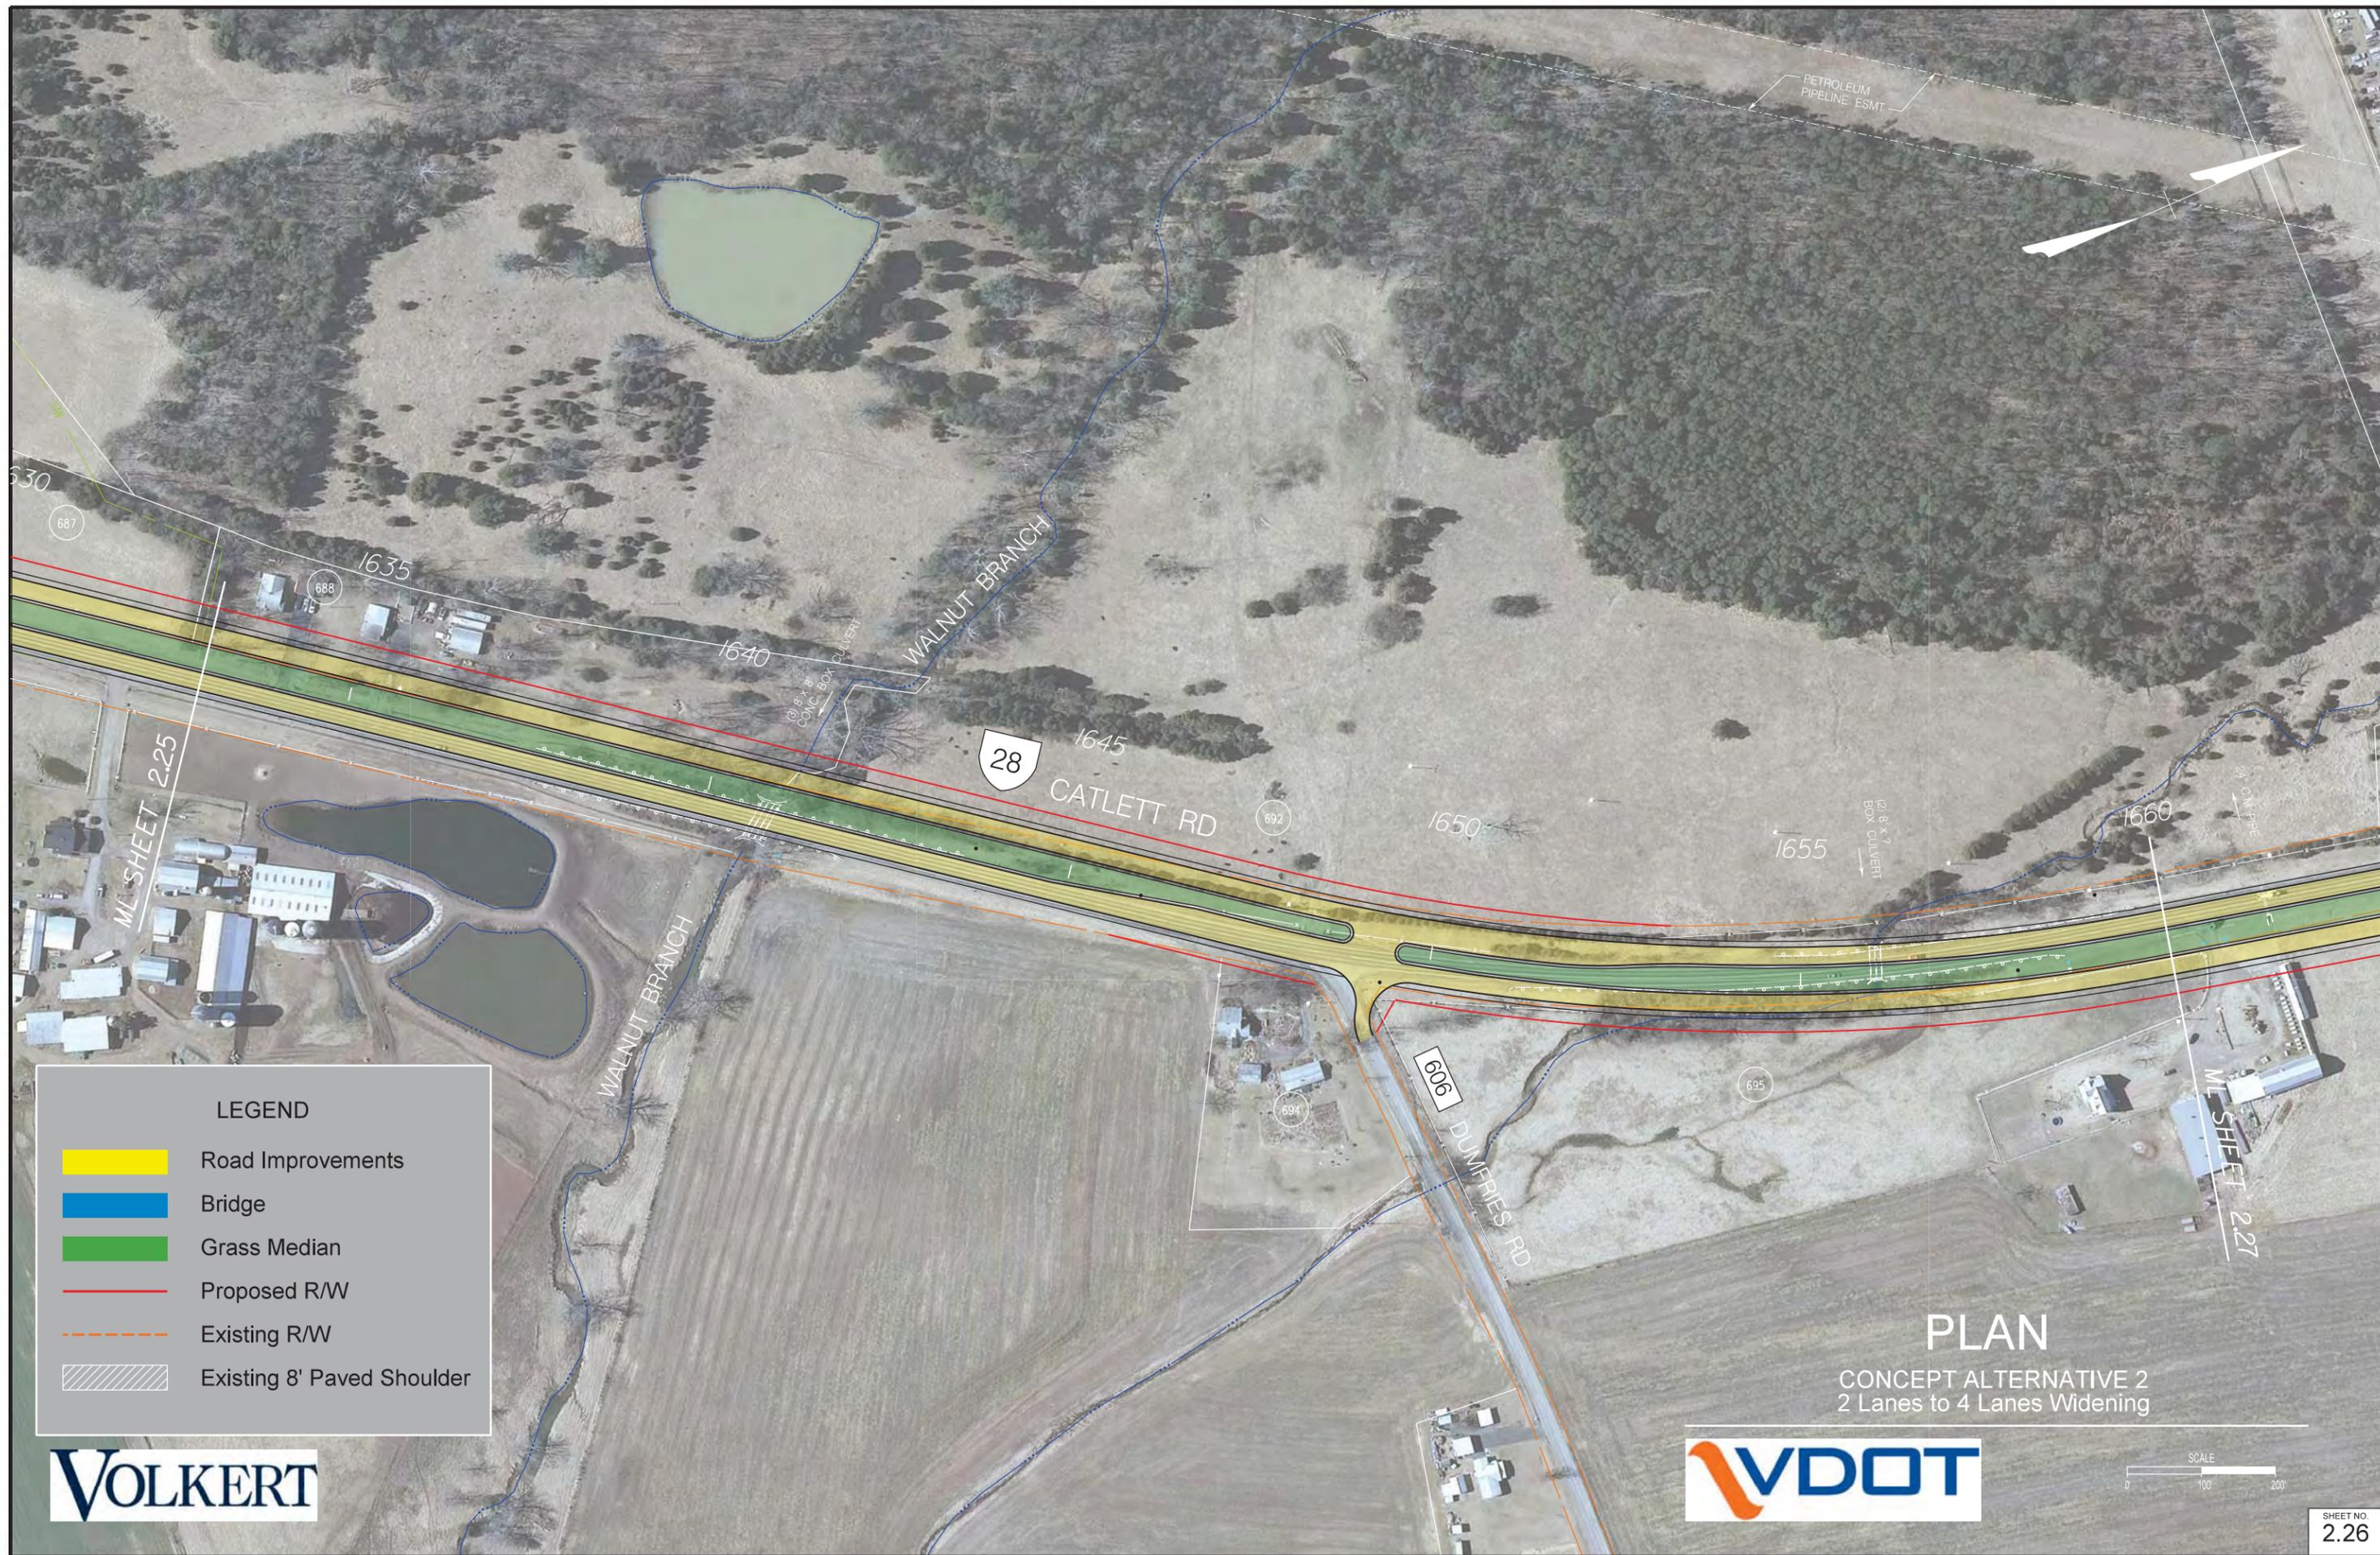



**LEGEND**

- Road Improvements
- Bridge
- Grass Median
- Proposed R/W
- Existing R/W
- Existing 8' Paved Shoulder


**PLAN**

CONCEPT ALTERNATIVE 2  
2 Lanes to 4 Lanes Widening

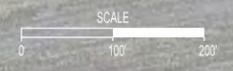

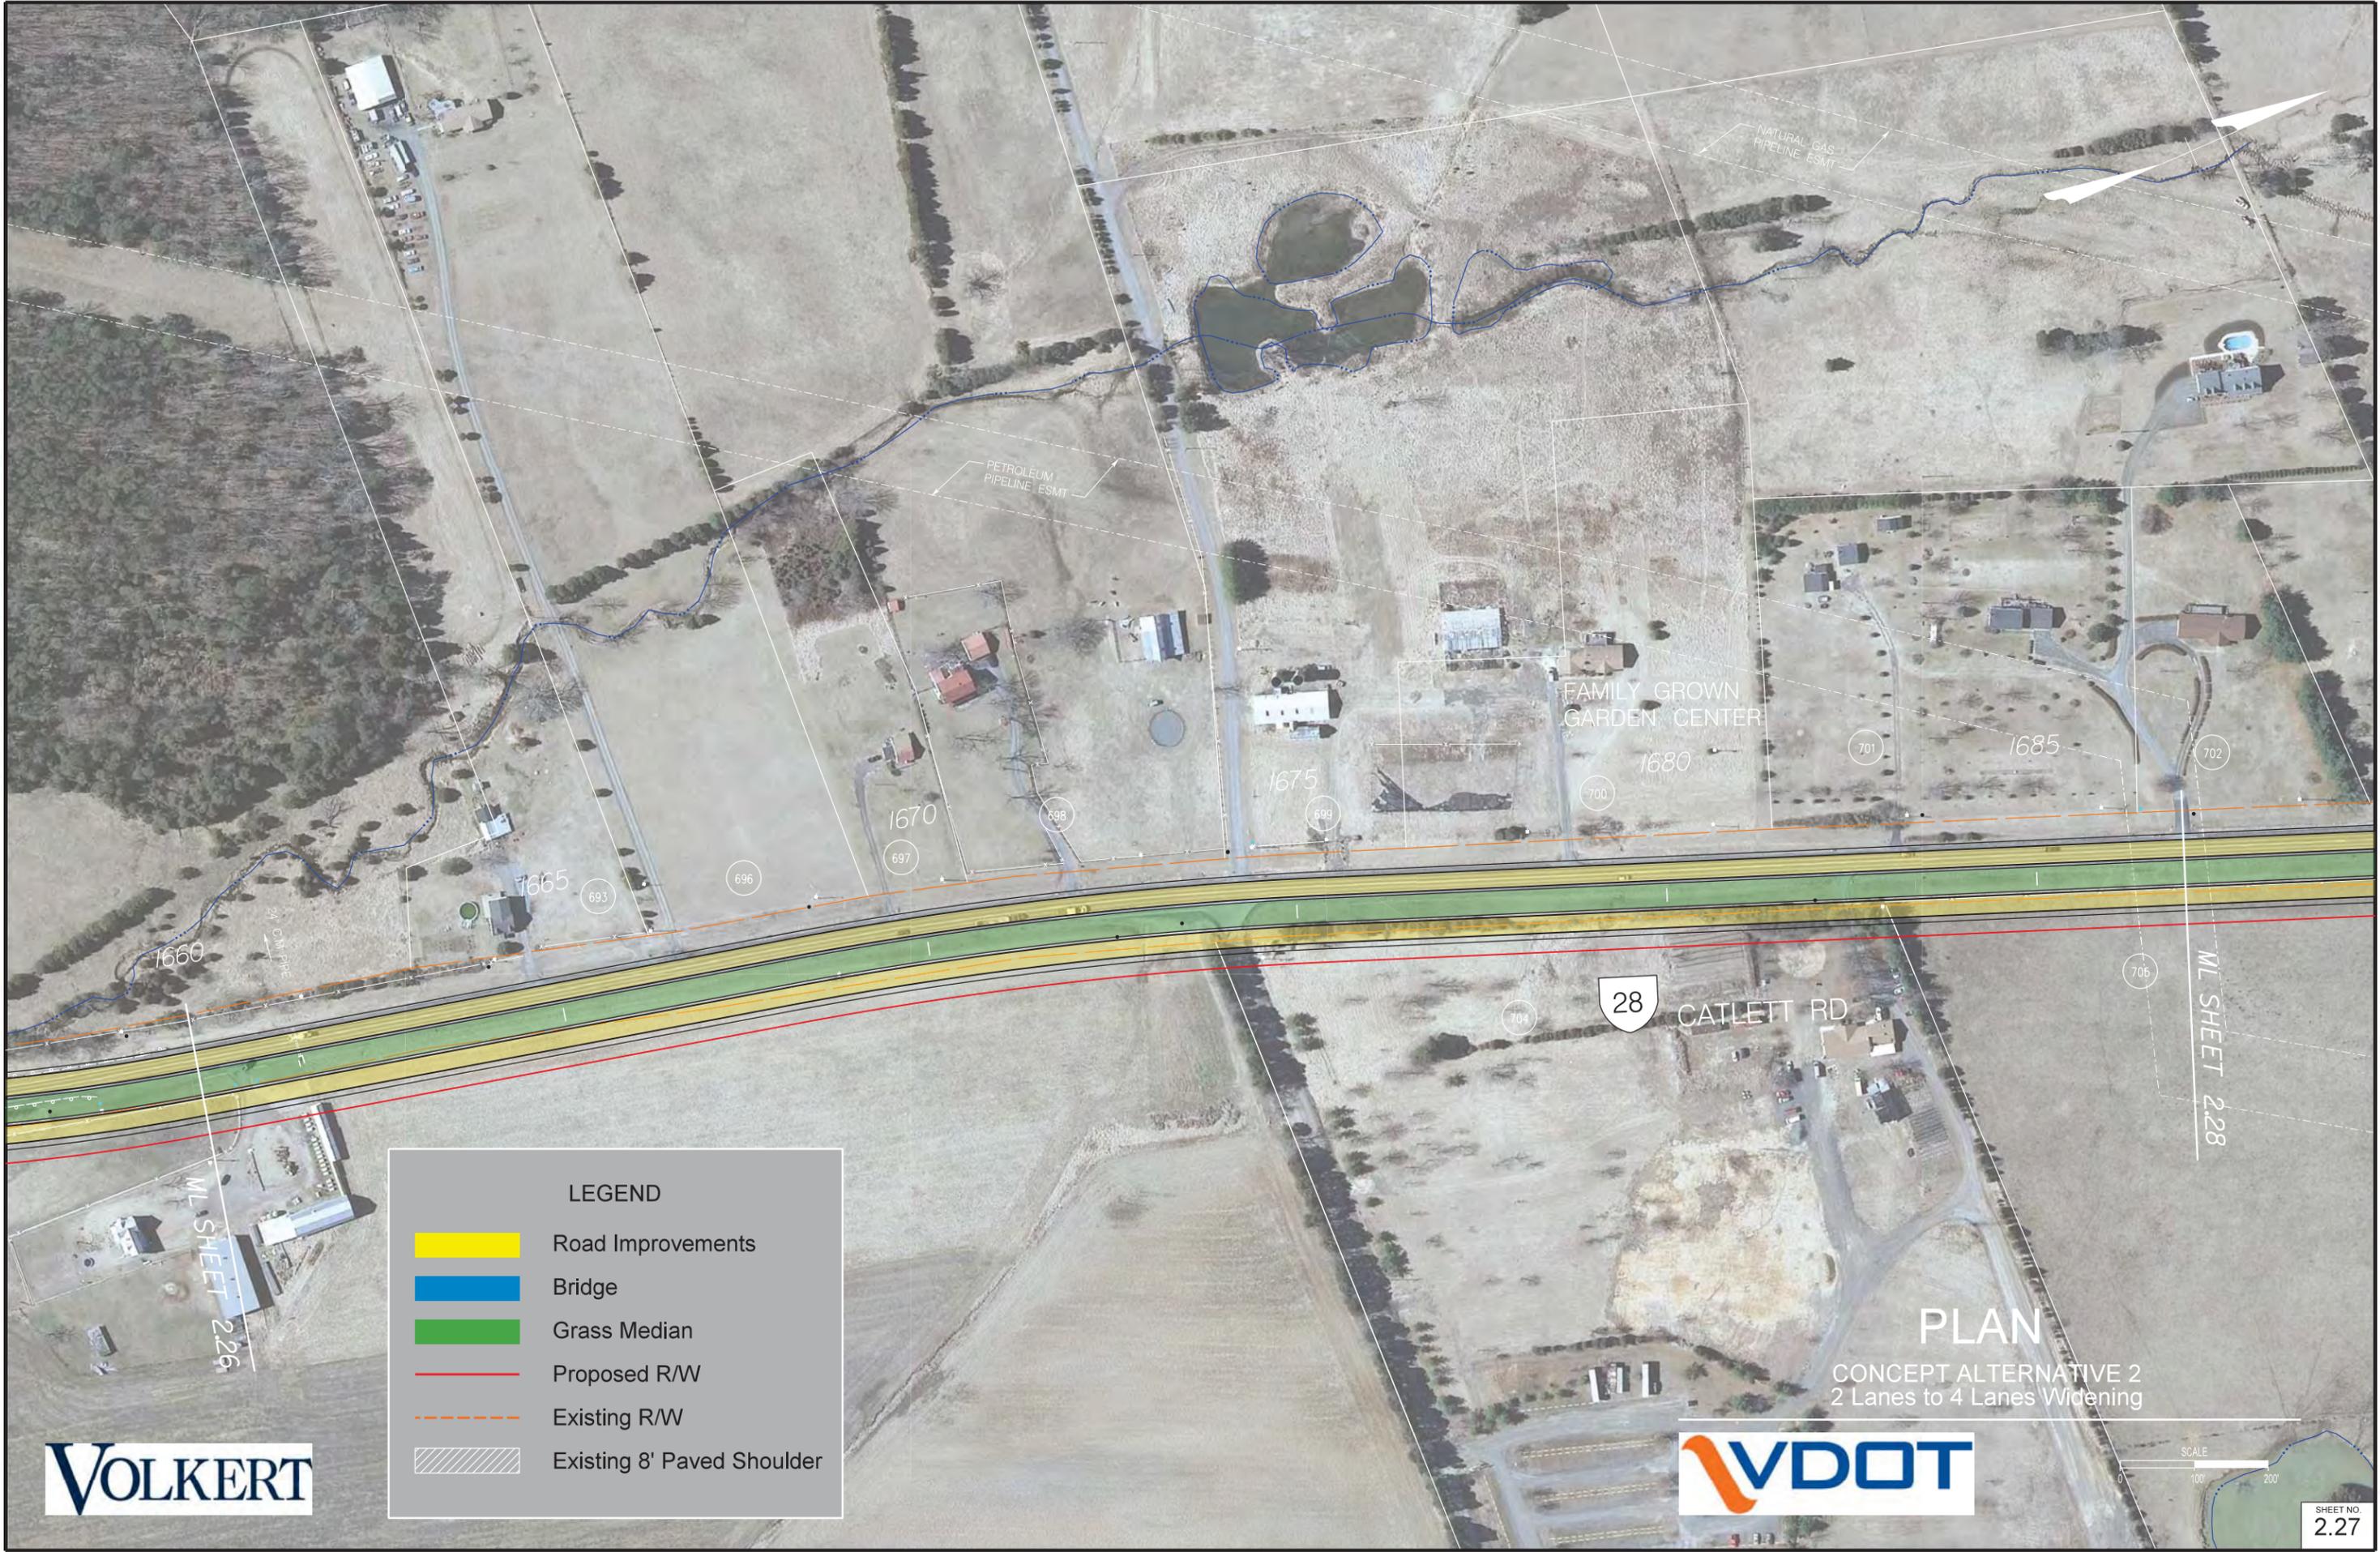

**LEGEND**

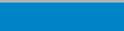	Road Improvements
	Bridge
	Grass Median
	Proposed R/W
	Existing R/W
	Existing 8' Paved Shoulder

28

CATLETT RD

PLAN

CONCEPT ALTERNATIVE 2  
2 Lanes to 4 Lanes Widening

**VOLKERT**




**VDOT**


SCALE  
0 100 200'

SHEET NO.  
2.27

10/20/17 AM

**LEGEND**

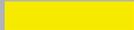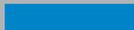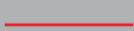
-  Road Improvements
-  Bridge
-  Grass Median
-  Proposed R/W
-  Existing R/W
-  Existing 8' Paved Shoulder



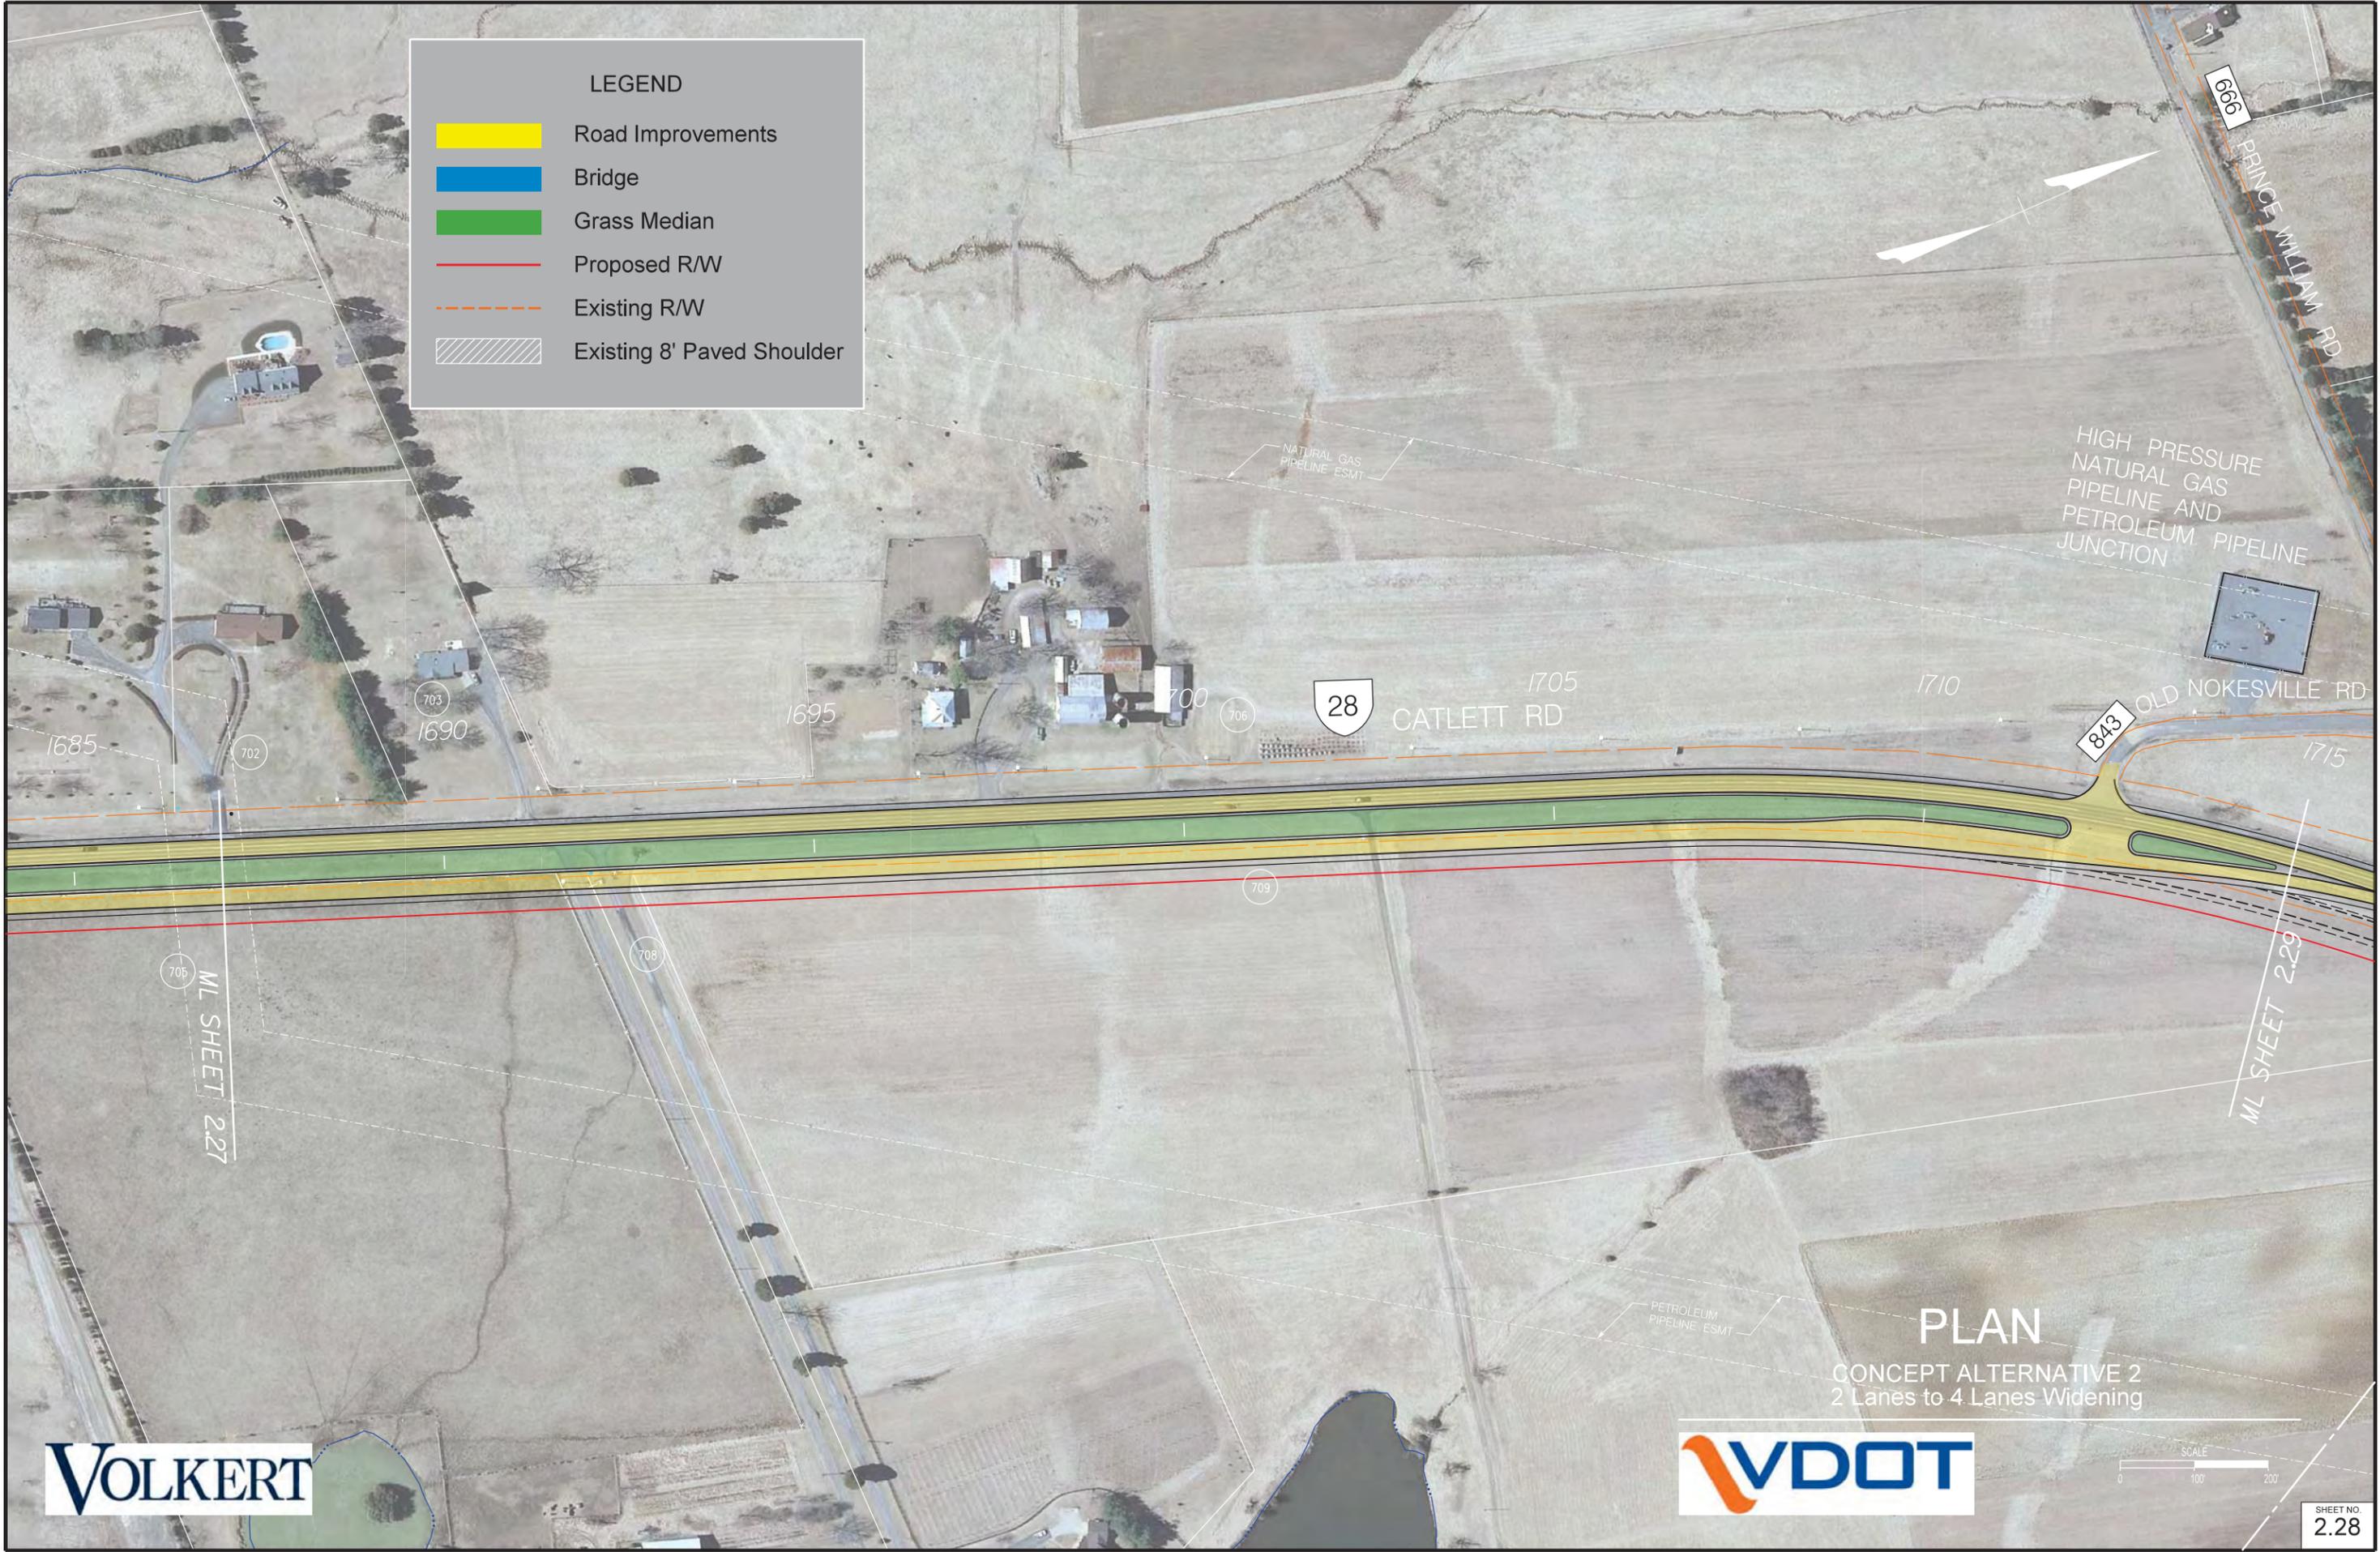


**PLAN**

CONCEPT ALTERNATIVE 2  
2 Lanes to 4 Lanes Widening



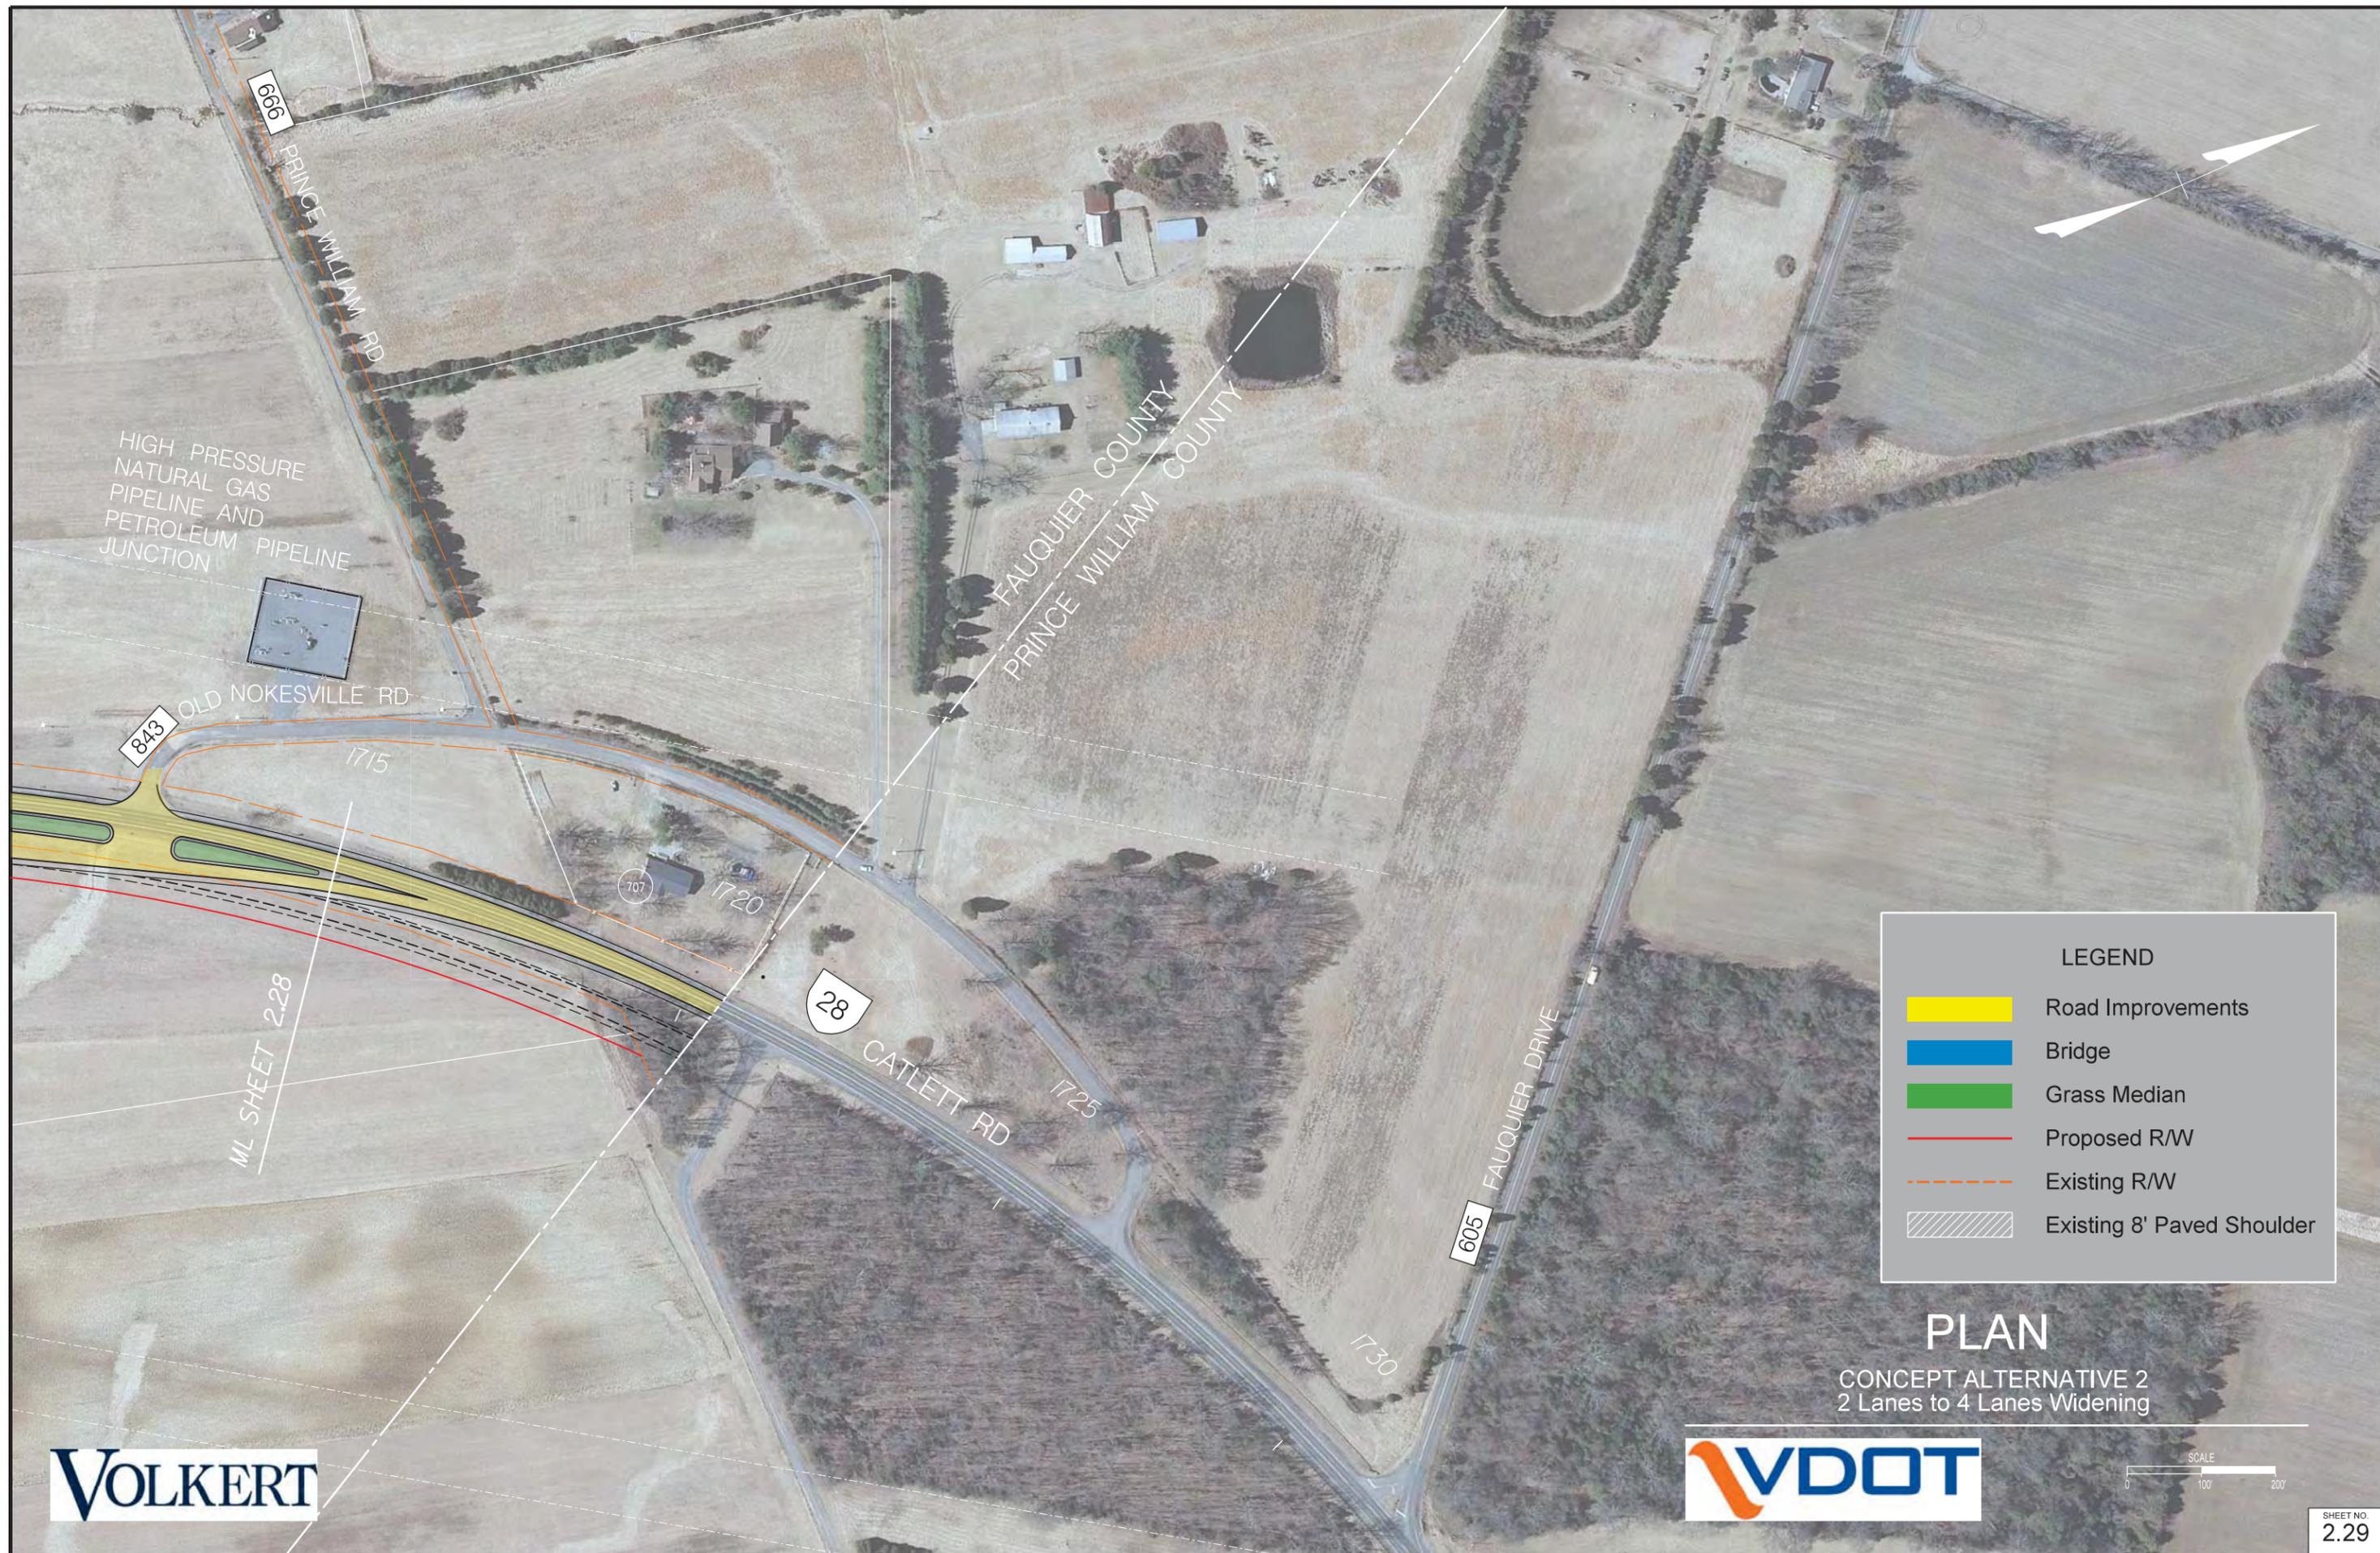

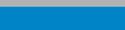  LEGEND	
	Road Improvements
	Bridge
	Grass Median
	Proposed R/W
	Existing R/W
	Existing 8' Paved Shoulder

**PLAN**  
 CONCEPT ALTERNATIVE 2  
 2 Lanes to 4 Lanes Widening

**VOLKERT**

**VDOT**



Two-Lane: Shoulder & Intersection Improvements																		
PARCEL NO.	LANDOWNER	SHEET NO.	AREA															
			TOTAL	FEE TAKING		PRESCRIPTIVE R/W		FEE REMAINDER		PERMANENT		UTILITY		TEMPORARY		TEMPORARY (ENTRANCES)	PROFFERS	
				ACRES	ACRES	HECTARES/ OR SQ. METERS	ACRES	HECTARES/ OR SQ. METERS										
001		1.01, 1.02		0.101					0.000		0.000		0.000		0.000			NO
002		1.01		0.000					0.000		0.000		0.000		0.000			NO
003		1.01		0.034					0.000		0.000		0.000		0.000			NO
004		1.01		0.032					0.000		0.000		0.000		0.000			NO
005		1.01		0.029					0.000		0.000		0.000		0.000			NO
006		1.01		0.086					0.000		0.000		0.000		0.000			NO
007		1.01		0.024					0.000		0.000		0.000		0.000			NO
008		1.01		0.029					0.000		0.000		0.000		0.000			NO
009		1.01		0.023					0.000		0.000		0.000		0.000			NO
010		1.01		0.018					0.000		0.000		0.000		0.000			NO
011		1.02		0.000					0.000		0.000		0.000		0.000			NO
012		1.02, 1.03		0.852					0.000		0.000		0.000		0.000			NO
013		1.02		0.009					0.000		0.000		0.000		0.000			NO
014		1.02		0.006					0.000		0.000		0.000		0.000			NO
015		1.02		0.011					0.000		0.000		0.000		0.000			NO
016		1.02		0.036					0.000		0.000		0.000		0.000			NO
017		1.02		0.004					0.000		0.000		0.000		0.000			NO
018		1.02		0.018					0.000		0.000		0.000		0.000			NO
019		1.02		0.000					0.000		0.000		0.000		0.000			NO
020		1.02		0.000					0.000		0.000		0.000		0.000			NO
021		1.02, 1.03		0.000					0.000		0.000		0.000		0.000			NO
022		1.02, 1.03		0.000					0.000		0.000		0.000		0.000			NO
023		1.03		0.000					0.000		0.000		0.000		0.000			NO
024		1.03		0.054					0.000		0.000		0.000		0.000			NO
025		1.03		0.035					0.000		0.000		0.000		0.000			NO
026		1.03, 1.04		0.041					0.000		0.000		0.000		0.000			NO
027		1.03, 1.04		0.047					0.000		0.000		0.000		0.000			NO
028		1.03, 1.04		0.047					0.000		0.000		0.000		0.000			NO
029		1.03, 1.04		0.050					0.000		0.000		0.000		0.000			NO
030		1.03		0.000					0.000		0.000		0.000		0.000			NO
031		1.03		0.000					0.000		0.000		0.000		0.000			NO
032		1.03		0.000					0.000		0.000		0.000		0.000			NO
033		1.03		0.002					0.000		0.000		0.000		0.000			NO
034		1.03		0.005					0.000		0.000		0.000		0.000			NO
035		1.03		0.009					0.000		0.000		0.000		0.000			NO
036		1.03		0.014					0.000		0.000		0.000		0.000			NO
037		1.03		0.014					0.000		0.000		0.000		0.000			NO
038		1.03, 1.04		0.000					0.000		0.000		0.000		0.000			NO
039		1.03, 1.04		0.000					0.000		0.000		0.000		0.000			NO
040		1.03, 1.04		0.000					0.000		0.000		0.000		0.000			NO

# R.O.W. DATA SHEET - 1

CONCEPT ALTERNATIVE 1  
2 Lanes w/ Shoulder and Intersection Improvements



Two-Lane: Shoulder & Intersection Improvements																		
PARCEL NO.	LANDOWNER	SHEET NO.	AREA															
			TOTAL	FEE TAKING		PRESCRIPTIVE R/W		FEE REMAINDER		PERMANENT		UTILITY		TEMPORARY		TEMPORARY(ENTRANCES)	PROFFERS	
			ACRES	ACRES	HECTARES/ OR SQ. METERS	ACRES	HECTARES/ OR SQ. METERS	ACRES	HECTARES/ OR SQ. METERS	ACRES	HECTARES/ OR SQ. METERS	ACRES	HECTARES/ OR SQ. METERS	ACRES	HECTARES/ OR SQ. METERS	ACRES	HECTARES/ OR SQ. METERS	YES/NO
041		1.03, 1.04		0.000						0.000		0.000		0.000		0.000		NO
042		1.03, 1.04		0.000						0.000		0.000		0.000		0.000		NO
043		1.04		0.027						0.000		0.000		0.000		0.000		NO
044		1.04		0.295						0.000		0.000		0.000		0.000		NO
045		1.04		0.061						0.000		0.000		0.000		0.000		NO
046		1.04		0.056						0.000		0.000		0.000		0.000		NO
047		1.04, 1.05		0.406						0.000		0.000		0.000		0.000		NO
048		1.04		0.000						0.000		0.000		0.000		0.000		NO
049		1.04		0.000						0.000		0.000		0.000		0.000		NO
050		1.04		0.000						0.000		0.000		0.000		0.000		NO
051		1.04		0.000						0.000		0.000		0.000		0.000		NO
052		1.04		0.077						0.000		0.000		0.000		0.000		NO
053		1.04		0.100						0.000		0.000		0.000		0.000		NO
054		1.04		0.068						0.000		0.000		0.000		0.000		NO
055		1.04		0.000						0.000		0.000		0.000		0.000		NO
056		1.04		0.047						0.000		0.000		0.000		0.000		NO
057		1.04		0.056						0.000		0.000		0.000		0.000		NO
058		1.04		0.047						0.000		0.000		0.000		0.000		NO
059		1.04		0.043						0.000		0.000		0.000		0.000		NO
060		1.04		0.046						0.000		0.000		0.000		0.000		NO
061		1.04		0.037						0.000		0.000		0.000		0.000		NO
062		1.04		0.038						0.000		0.000		0.000		0.000		NO
063		1.04, 1.05		0.044						0.000		0.000		0.000		0.000		NO
064		1.04, 1.05		0.064						0.000		0.000		0.000		0.000		NO
065		1.04, 1.05		0.063						0.000		0.000		0.000		0.000		NO
066		1.04, 1.05		0.063						0.000		0.000		0.000		0.000		NO
067		1.04, 1.05		0.069						0.000		0.000		0.000		0.000		NO
068		1.04, 1.05		0.064						0.000		0.000		0.000		0.000		NO
069		1.04, 1.05		0.058						0.000		0.000		0.000		0.000		NO
070		1.05		0.091						0.000		0.000		0.000		0.000		NO
071		1.05		0.000						0.000		0.000		0.000		0.000		NO
072		1.05		0.252						0.000		0.000		0.000		0.000		NO
073		1.05		0.389						0.000		0.000		0.000		0.000		NO
074		1.05, 1.06		0.102						0.000		0.000		0.000		0.000		NO
075		1.05		0.058						0.000		0.000		0.000		0.000		NO
076		1.05		0.000						0.000		0.000		0.000		0.000		NO
077		1.05		0.153						0.000		0.000		0.000		0.000		NO
078		1.05, 1.06		0.074						0.000		0.000		0.000		0.000		NO
079		1.05, 1.06		0.156						0.000		0.000		0.000		0.000		NO
080		1.642		0.000						0.000		0.000		0.000		0.000		NO

## R.O.W. DATA SHEET - 2

CONCEPT ALTERNATIVE 1  
2 Lanes w/ Shoulder and Intersection Improvements



Two-Lane: Shoulder & Intersection Improvements																			
PARCEL NO.	LANDOWNER	SHEET NO.	AREA																
			TOTAL	FEE TAKING		PRESCRIPTIVE R/W		FEE REMAINDER		PERMANENT		UTILITY		EASEMENTS		TEMPORARY(ENTRANCES)	PROFFERS		
			ACRES	ACRES	HECTARES/ OR SQ. METERS	ACRES	HECTARES/ OR SQ. METERS	ACRES	HECTARES/ OR SQ. METERS	ACRES	HECTARES/ OR SQ. METERS	ACRES	HECTARES/ OR SQ. METERS	ACRES	HECTARES/ OR SQ. METERS	ACRES	HECTARES/ OR SQ. METERS	ACRES	HECTARES/ OR SQ. METERS
081		1.642		0.000						0.000			0.000			0.000			NO
082		1.06		0.380						0.000			0.000			0.000			NO
083		1.06, 1.07		0.333						0.000			0.000			0.000			NO
084		1.06		0.037						0.000			0.000			0.000			NO
085		1.06		0.106						0.000			0.000			0.000			NO
086		1.06		0.045						0.000			0.000			0.000			NO
087		1.06		0.038						0.000			0.000			0.000			NO
088		1.06		0.048						0.000			0.000			0.000			NO
089		1.06		0.063						0.000			0.000			0.000			NO
090		1.06		0.073						0.000			0.000			0.000			NO
091		1.06		0.065						0.000			0.000			0.000			NO
092		1.06		0.067						0.000			0.000			0.000			NO
093		1.06		0.138						0.000			0.000			0.000			NO
094	Void			0.000						0.000			0.000			0.000			NO
095		1.07		0.075						0.000			0.000			0.000			NO
096		1.07		0.717						0.000			0.000			0.000			NO
097		1.07		0.381						0.000			0.000			0.000			NO
098		1.07		0.124						0.000			0.000			0.000			NO
099		1.07		0.132						0.000			0.000			0.000			NO
100		1.07, 1.08		0.059						0.000			0.000			0.000			NO
101		1.08		0.070						0.000			0.000			0.000			NO
102		1.08		0.000						0.000			0.000			0.000			NO
103		1.08, 1.09		0.381						0.000			0.000			0.000			NO
104		1.08		0.045						0.000			0.000			0.000			NO
105		1.08		0.115						0.000			0.000			0.000			NO
106		1.08		0.042						0.000			0.000			0.000			NO
107		1.08		0.042						0.000			0.000			0.000			NO
108		1.08		0.066						0.000			0.000			0.000			NO
109		1.08		0.174						0.000			0.000			0.000			NO
110		1.08		0.045						0.000			0.000			0.000			NO
111		1.08		0.158						0.000			0.000			0.000			NO
112		1.08, 1.09		0.404						0.000			0.000			0.000			NO
113		1.09		0.313						0.000			0.000			0.000			NO
114		1.09		0.164						0.000			0.000			0.000			NO
115		1.09		0.136						0.000			0.000			0.000			NO
116		1.09		0.273						0.000			0.000			0.000			NO
117		1.09, 1.10		0.160						0.000			0.000			0.000			NO
118		1.09		0.000						0.000			0.000			0.000			NO
119		1.09		0.306						0.000			0.000			0.000			NO
120		1.09		0.000						0.000			0.000			0.000			NO

# R.O.W. DATA SHEET - 3

CONCEPT ALTERNATIVE 1  
2 Lanes w/ Shoulder and Intersection Improvements



Two-Lane: Shoulder & Intersection Improvements

PARCEL NO.	LANDOWNER	SHEET NO.	AREA															
			TOTAL	FEE TAKING		PRESCRIPTIVE R/W		FEE REMAINDER		PERMANENT		UTILITY		EASEMENTS		TEMPORARY (ENTRANCES)	PROFFERS	
				ACRES	ACRES	HECTARES/ OR SQ. METERS	ACRES			HECTARES/ OR SQ. METERS								
121		1.09, 1.10		0.198						0.000		0.000		0.000		0.000		NO
122		1.10		0.114						0.000		0.000		0.000		0.000		NO
123		1.10		0.114						0.000		0.000		0.000		0.000		NO
124		1.10		0.066						0.000		0.000		0.000		0.000		NO
125		1.10		0.075						0.000		0.000		0.000		0.000		NO
126		1.10		0.173						0.000		0.000		0.000		0.000		NO
127		1.10		0.213						0.000		0.000		0.000		0.000		NO
128		1.11		0.000						0.000		0.000		0.000		0.000		NO
128a		1.11		0.000						0.000		0.000		0.000		0.000		NO
129		1.11		0.000						0.000		0.000		0.000		0.000		NO
130		1.11		0.000						0.000		0.000		0.000		0.000		NO
131		1.11		0.000						0.000		0.000		0.000		0.000		NO
132		1.11		0.000						0.000		0.000		0.000		0.000		NO
133		1.11, 1.12		0.000						0.000		0.000		0.000		0.000		NO
133a		1.12		0.000						0.000		0.000		0.000		0.000		NO
134		1.12		0.164						0.000		0.000		0.000		0.000		NO
135		1.12		0.057						0.000		0.000		0.000		0.000		NO
136		1.12, 1.13		0.092						0.000		0.000		0.000		0.000		NO
137		1.12, 1.13		0.089						0.000		0.000		0.000		0.000		NO
138		1.12, 1.13		0.049						0.000		0.000		0.000		0.000		NO
139	Void			0.000						0.000		0.000		0.000		0.000		NO
140		1.12, 1.13		0.000						0.000		0.000		0.000		0.000		NO
141		1.12, 1.13		0.332						0.000		0.000		0.000		0.000		NO
142		1.13		0.032						0.000		0.000		0.000		0.000		NO
143		1.13		0.003						0.000		0.000		0.000		0.000		NO
144		1.13		0.000						0.000		0.000		0.000		0.000		NO
145		1.13		0.000						0.000		0.000		0.000		0.000		NO
146		1.13		0.000						0.000		0.000		0.000		0.000		NO
147		1.13		0.000						0.000		0.000		0.000		0.000		NO
148		1.13		0.000						0.000		0.000		0.000		0.000		NO
149		1.13		0.067						0.000		0.000		0.000		0.000		NO
150		1.13, 1.14		0.046						0.000		0.000		0.000		0.000		NO
151		1.14, 1.15		0.590						0.000		0.000		0.000		0.000		NO
152		1.14		0.136						0.000		0.000		0.000		0.000		NO
153		1.14		0.050						0.000		0.000		0.000		0.000		NO
154		1.14		0.229						0.000		0.000		0.000		0.000		NO
155		1.14, 1.15		0.466						0.000		0.000		0.000		0.000		NO
156		1.15		0.186						0.000		0.000		0.000		0.000		NO
157		1.15		0.080						0.000		0.000		0.000		0.000		NO
158		1.15		1.105						0.000		0.000		0.000		0.000		NO
159		1.15		0.236						0.000		0.000		0.000		0.000		NO
160		1.15, 1.16		0.419						0.000		0.000		0.000		0.000		NO

R.O.W. DATA SHEET - 4

CONCEPT ALTERNATIVE 1  
2 Lanes w/ Shoulder and Intersection Improvements



Two-Lane: Shoulder & Intersection Improvements

PARCEL NO.	LANDOWNER	SHEET NO.	AREA															
			TOTAL	FEE TAKING		PRESCRIPTIVE R/W		FEE REMAINDER		PERMANENT		UTILITY		EASEMENTS		TEMPORARY(ENTRANCES)	PROFFERS	
			ACRES	ACRES	HECTARES/ OR SQ. METERS	ACRES	HECTARES/ OR SQ. METERS	ACRES	HECTARES/ OR SQ. METERS	ACRES	HECTARES/ OR SQ. METERS	ACRES	HECTARES/ OR SQ. METERS	ACRES	HECTARES/ OR SQ. METERS	ACRES	HECTARES/ OR SQ. METERS	YES/NO
160		1.15, 1.16		0.419						0.000		0.000		0.000		0.000		NO
161		1.15, 1.16		0.403						0.000		0.000		0.000		0.000		NO
162		1.15		0.352						0.000		0.000		0.000		0.000		NO
163		1.15		0.148						0.000		0.000		0.000		0.000		NO
164		1.15, 1.16		0.000						0.000		0.000		0.000		0.000		NO
165		1.15, 1.16		0.126						0.000		0.000		0.000		0.000		NO
166		1.16		0.200						0.000		0.000		0.000		0.000		NO
167		1.16		0.144						0.000		0.000		0.000		0.000		NO
168		1.16		0.354						0.000		0.000		0.000		0.000		NO
169		1.16, 1.17		0.034						0.000		0.000		0.000		0.000		NO
170		1.16, 1.17		0.201						0.000		0.000		0.000		0.000		NO
171		1.16, 1.17		0.064						0.000		0.000		0.000		0.000		NO
172		1.16, 1.17		0.044						0.000		0.000		0.000		0.000		NO
173		1.16, 1.17		0.044						0.000		0.000		0.000		0.000		NO
174		1.16		0.040						0.000		0.000		0.000		0.000		NO
175		1.16		0.050						0.000		0.000		0.000		0.000		NO
176		1.16		0.063						0.000		0.000		0.000		0.000		NO
177		1.16		0.063						0.000		0.000		0.000		0.000		NO
178		1.16, 1.17		0.216						0.000		0.000		0.000		0.000		NO
179		1.16, 1.17		0.033						0.000		0.000		0.000		0.000		NO
180		1.16, 1.17		0.377						0.000		0.000		0.000		0.000		NO
181		1.17		0.192						0.000		0.000		0.000		0.000		NO
182		1.17		0.097						0.000		0.000		0.000		0.000		NO
183		1.17		0.215						0.000		0.000		0.000		0.000		NO
184		1.17		0.046						0.000		0.000		0.000		0.000		NO
185		1.17		0.078						0.000		0.000		0.000		0.000		NO
186		1.17, 1.18		0.000						0.000		0.000		0.000		0.000		NO
187		1.18		0.086						0.000		0.000		0.000		0.000		NO
188		1.18, 1.19		0.343						0.000		0.000		0.000		0.000		NO
189		1.18, 1.19		0.140						0.000		0.000		0.000		0.000		NO
190		1.18		0.374						0.000		0.000		0.000		0.000		NO
191		1.18		0.199						0.000		0.000		0.000		0.000		NO
192		1.19		1.601						0.000		0.000		0.000		0.000		NO
193		1.19		0.107						0.000		0.000		0.000		0.000		NO
193a		1.19		0.005						0.000		0.000		0.000		0.000		NO
194		1.19		0.035						0.000		0.000		0.000		0.000		NO
194a		1.19		0.000						0.000		0.000		0.000		0.000		NO
195		1.19		0.019						0.000		0.000		0.000		0.000		NO
195a		1.19		0.016						0.000		0.000		0.000		0.000		NO

R.O.W. DATA SHEET - 5

CONCEPT ALTERNATIVE 1  
2 Lanes w/ Shoulder and Intersection Improvements



Two-Lane: Shoulder & Intersection Improvements

PARCEL NO.	LANDOWNER	SHEET NO.	AREA															
			TOTAL	FEE TAKING		PRESCRIPTIVE R/W		FEE REMAINDER		PERMANENT		UTILITY		EASEMENTS		TEMPORARY(ENTRANCES)	PROFFERS	
				ACRES	ACRES	HECTARES/ OR SQ. METERS	ACRES			HECTARES/ OR SQ. METERS								
196		1.19		0.018						0.000		0.000		0.000		0.000		NO
196a		1.19		0.023						0.000		0.000		0.000		0.000		NO
197		1.19		0.000						0.000		0.000		0.000		0.000		NO
197a		1.19		0.000						0.000		0.000		0.000		0.000		NO
198		1.19, 1.20		0.330						0.000		0.000		0.000		0.000		NO
199		1.19, 1.20		0.387						0.000		0.000		0.000		0.000		NO
200		1.19		0.000						0.000		0.000		0.000		0.000		NO
201		1.19		0.371						0.000		0.000		0.000		0.000		NO
202		1.19		0.058						0.000		0.000		0.000		0.000		NO
202a		1.19		0.031						0.000		0.000		0.000		0.000		NO
203		1.19		0.010						0.000		0.000		0.000		0.000		NO
203a		1.19		0.000						0.000		0.000		0.000		0.000		NO
204		1.19		0.000						0.000		0.000		0.000		0.000		NO
204a		1.19		0.000						0.000		0.000		0.000		0.000		NO
205		1.19		0.000						0.000		0.000		0.000		0.000		NO
205a		1.19		0.000						0.000		0.000		0.000		0.000		NO
205b		1.19		0.000						0.000		0.000		0.000		0.000		NO
205c		1.19		0.000						0.000		0.000		0.000		0.000		NO
206		1.19		0.000						0.000		0.000		0.000		0.000		NO
206a		1.19		0.000						0.000		0.000		0.000		0.000		NO
207		1.19		0.000						0.000		0.000		0.000		0.000		NO
207a		1.19		0.000						0.000		0.000		0.000		0.000		NO
208		1.19		0.482						0.000		0.000		0.000		0.000		NO
209		1.20		0.119						0.000		0.000		0.000		0.000		NO
210		1.20		0.076						0.000		0.000		0.000		0.000		NO
211		1.20		0.044						0.000		0.000		0.000		0.000		NO
212		1.20, 1.21		0.705						0.000		0.000		0.000		0.000		NO
213		1.20		0.258						0.000		0.000		0.000		0.000		NO
214		1.20		0.554						0.000		0.000		0.000		0.000		NO
215		1.21		0.930						0.000		0.000		0.000		0.000		NO
216		1.21		0.148						0.000		0.000		0.000		0.000		NO
217		1.21, 1.22		0.453						0.000		0.000		0.000		0.000		NO
218		1.22		0.358						0.000		0.000		0.000		0.000		NO
219		1.22, 1.23		0.030						0.000		0.000		0.000		0.000		NO
220		1.22, 1.23		0.000						0.000		0.000		0.000		0.000		NO
221		1.23		0.000						0.000		0.000		0.000		0.000		NO
222		1.23		0.000						0.000		0.000		0.000		0.000		NO
223		1.23		0.014						0.000		0.000		0.000		0.000		NO
223a		1.23		0.000						0.000		0.000		0.000		0.000		NO
224		1.23		0.000						0.000		0.000		0.000		0.000		NO

R.O.W. DATA SHEET - 6

CONCEPT ALTERNATIVE 1  
2 Lanes w/ Shoulder and Intersection Improvements



Two-Lane: Shoulder & Intersection Improvements

PARCEL NO.	LANDOWNER	SHEET NO.	AREA															
			TOTAL	FEE TAKING		PRESCRIPTIVE R/W		FEE REMAINDER		PERMANENT		UTILITY		EASEMENTS		TEMPORARY(ENTRANCES)	PROFFERS	
			ACRES	ACRES	HECTARES/ OR SQ. METERS	ACRES	HECTARES/ OR SQ. METERS	ACRES	HECTARES/ OR SQ. METERS	ACRES	HECTARES/ OR SQ. METERS	ACRES	HECTARES/ OR SQ. METERS	ACRES	HECTARES/ OR SQ. METERS	ACRES	HECTARES/ OR SQ. METERS	YES/NO
225		1.23		0.000						0.000		0.000		0.000		0.000		NO
226		1.23, 1.24		0.000						0.000		0.000		0.000		0.000		NO
227		1.23, 1.24		0.000						0.000		0.000		0.000		0.000		NO
228		1.23, 1.24		0.000						0.000		0.000		0.000		0.000		NO
229		1.23		0.027						0.000		0.000		0.000		0.000		NO
230		1.23		0.025						0.000		0.000		0.000		0.000		NO
231		1.23		0.005						0.000		0.000		0.000		0.000		NO
232		1.23		0.000						0.000		0.000		0.000		0.000		NO
233		1.23		0.000						0.000		0.000		0.000		0.000		NO
233a		1.23		0.000						0.000		0.000		0.000		0.000		NO
234		1.23, 1.24		0.000						0.000		0.000		0.000		0.000		NO
235		1.23, 1.24		0.000						0.000		0.000		0.000		0.000		NO
236		1.23, 1.24		0.000						0.000		0.000		0.000		0.000		NO
237		1.23, 1.24		0.320						0.000		0.000		0.000		0.000		NO
238		1.24		0.456						0.000		0.000		0.000		0.000		NO
239		1.24		0.000						0.000		0.000		0.000		0.000		NO
240		1.24, 1.25		0.000						0.000		0.000		0.000		0.000		NO
241		1.24, 1.25		0.000						0.000		0.000		0.000		0.000		NO
242		1.24		0.000						0.000		0.000		0.000		0.000		NO
243		1.24		0.000						0.000		0.000		0.000		0.000		NO
244		1.24		0.000						0.000		0.000		0.000		0.000		NO
245		1.24		0.000						0.000		0.000		0.000		0.000		NO
246		1.24		0.000						0.000		0.000		0.000		0.000		NO
247		1.24		0.000						0.000		0.000		0.000		0.000		NO
248		1.24		0.000						0.000		0.000		0.000		0.000		NO
249		1.24		0.000						0.000		0.000		0.000		0.000		NO
250		1.24, 1.25		0.000						0.000		0.000		0.000		0.000		NO
251		1.24, 1.25		0.000						0.000		0.000		0.000		0.000		NO
252		1.24, 1.25		0.000						0.000		0.000		0.000		0.000		NO
253		1.24, 1.25		0.000						0.000		0.000		0.000		0.000		NO
254		1.24, 1.25		0.000						0.000		0.000		0.000		0.000		NO
255		1.25		0.000						0.000		0.000		0.000		0.000		NO
256		1.25		0.000						0.000		0.000		0.000		0.000		NO
257		1.25		0.000						0.000		0.000		0.000		0.000		NO
258		1.25		0.000						0.000		0.000		0.000		0.000		NO
259		1.25, 1.26		0.000						0.000		0.000		0.000		0.000		NO
260		1.25, 1.26		0.000						0.000		0.000		0.000		0.000		NO
261		1.25		0.000						0.000		0.000		0.000		0.000		NO
262		1.25		0.000						0.000		0.000		0.000		0.000		NO
263		1.25, 1.26		0.028						0.000		0.000		0.000		0.000		NO
264		1.26, 1.27		0.000						0.000		0.000		0.000		0.000		NO

R.O.W. DATA SHEET - 7

CONCEPT ALTERNATIVE 1  
2 Lanes w/ Shoulder and Intersection Improvements



Two-Lane: Shoulder & Intersection Improvements																			
PARCEL NO.	LANDOWNER	SHEET NO.	AREA																
			TOTAL	FEE TAKING		PRESCRIPTIVE R/W		FEE REMAINDER		PERMANENT		UTILITY		EASEMENTS TEMPORARY		TEMPORARY(ENTRANCES)		PROFFERS	
			ACRES	ACRES	HECTARES/ OR SQ. METERS	ACRES	HECTARES/ OR SQ. METERS	ACRES	HECTARES/ OR SQ. METERS	ACRES	HECTARES/ OR SQ. METERS	ACRES	HECTARES/ OR SQ. METERS	ACRES	HECTARES/ OR SQ. METERS	ACRES	HECTARES/ OR SQ. METERS	ACRES	HECTARES/ OR SQ. METERS
265		1.26, 1.27		0.000						0.000		0.000		0.000		0.000		0.000	NO
266		1.26		0.020						0.000		0.000		0.000		0.000		0.000	NO
267		1.26, 1.27		0.000						0.000		0.000		0.000		0.000		0.000	NO
268		1.27		0.000						0.000		0.000		0.000		0.000		0.000	NO
269		1.27		0.000						0.000		0.000		0.000		0.000		0.000	NO
270		1.27		0.000						0.000		0.000		0.000		0.000		0.000	NO
271		1.27		0.000						0.000		0.000		0.000		0.000		0.000	NO
272		1.27		0.000						0.000		0.000		0.000		0.000		0.000	NO
273		1.27, 1.28		0.000						0.000		0.000		0.000		0.000		0.000	NO
274		1.27, 1.28		0.000						0.000		0.000		0.000		0.000		0.000	NO
275		1.27		0.000						0.000		0.000		0.000		0.000		0.000	NO
276		1.27		0.000						0.000		0.000		0.000		0.000		0.000	NO
277		1.27, 1.28		0.000						0.000		0.000		0.000		0.000		0.000	NO
278		1.28		0.000						0.000		0.000		0.000		0.000		0.000	NO
279		1.28, 1.29		0.000						0.000		0.000		0.000		0.000		0.000	NO
280		1.28		0.000						0.000		0.000		0.000		0.000		0.000	NO
281		1.28, 1.29		0.000						0.000		0.000		0.000		0.000		0.000	NO
TOTAL				28.675															

## R.O.W. DATA SHEET - 8

CONCEPT ALTERNATIVE 1  
2 Lanes w/ Shoulder and Intersection Improvements



Four-Lane Divided

PARCEL NO.	LANDOWNER	SHEET NO.	AREA															
			TOTAL	FEE TAKING		PRESCRIPTIVE R/W		FEE REMAINDER		PERMANENT		UTILITY		EASEMENTS		TEMPORARY(ENTRANCES)	PROFFERS	
				ACRES	ACRES	HECTARES/ OR SQ. METERS	ACRES			HECTARES/ OR SQ. METERS								
400		2.01		2.123						0.000		0.000		0.000		0.000		NO
401		2.01		0.000						0.000		0.000		0.000		0.000		NO
402		2.01		0.028						0.000		0.000		0.000		0.000		NO
403		2.01		0.026						0.000		0.000		0.000		0.000		NO
404		2.01		0.023						0.000		0.000		0.000		0.000		NO
405		2.01		0.065						0.000		0.000		0.000		0.000		NO
406		2.01		0.017						0.000		0.000		0.000		0.000		NO
407		2.01		0.020						0.000		0.000		0.000		0.000		NO
408		2.01		0.015						0.000		0.000		0.000		0.000		NO
409		2.01, 2.02		0.010						0.000		0.000		0.000		0.000		NO
410		2.02		0.603						0.000		0.000		0.000		0.000		NO
411		2.02, 2.03		0.730						0.000		0.000		0.000		0.000		NO
412		2.02		0.004						0.000		0.000		0.000		0.000		NO
413		2.02		0.020						0.000		0.000		0.000		0.000		NO
414		2.02		0.058						0.000		0.000		0.000		0.000		NO
415		2.02		0.226						0.000		0.000		0.000		0.000		NO
416		2.02		0.023						0.000		0.000		0.000		0.000		NO
417		2.02		0.123						0.000		0.000		0.000		0.000		NO
418		2.02		0.418						0.000		0.000		0.000		0.000		NO
419		2.02		0.190						0.000		0.000		0.000		0.000		NO
420		2.02		0.199						0.000		0.000		0.000		0.000		NO
421		2.02, 2.03		1.169						0.000		0.000		0.000		0.000		NO
422		2.03		0.000						0.000		0.000		0.000		0.000		NO
423		2.03		0.018						0.000		0.000		0.000		0.000		NO
424		2.03		0.009						0.000		0.000		0.000		0.000		NO
425		2.03		0.012						0.000		0.000		0.000		0.000		NO
426		2.03		0.015						0.000		0.000		0.000		0.000		NO
427		2.03		0.025						0.000		0.000		0.000		0.000		NO
428		2.03		0.044						0.000		0.000		0.000		0.000		NO
429		2.03		0.155						0.000		0.000		0.000		0.000		NO
430		2.03		0.188						0.000		0.000		0.000		0.000		NO
430a		2.03		0.008						0.000		0.000		0.000		0.000		NO
431		2.03		0.140						0.000		0.000		0.000		0.000		NO
432		2.03		0.114						0.000		0.000		0.000		0.000		NO
433		2.03		0.113						0.000		0.000		0.000		0.000		NO
434		2.03		0.116						0.000		0.000		0.000		0.000		NO
435		2.03		0.132						0.000		0.000		0.000		0.000		NO
436		2.03		0.153						0.000		0.000		0.000		0.000		NO
437		2.03		0.168						0.000		0.000		0.000		0.000		NO
438		2.03		0.119						0.000		0.000		0.000		0.000		NO
439		2.03		0.114						0.000		0.000		0.000		0.000		NO

R.O.W. DATA SHEET - 1

CONCEPT ALTERNATIVE 2  
2 Lanes to 4 Lanes Widening



Four-Lane Divided																			
PARCEL NO.	LANDOWNER	SHEET NO.	AREA																
			TOTAL	FEE TAKING		PRESCRIPTIVE R/W		FEE REMAINDER		PERMANENT		UTILITY		EASEMENTS		TEMPORARY(ENTRANCES)	PROFFERS		
			ACRES	ACRES	HECTARES/ OR SQ. METERS	ACRES	HECTARES/ OR SQ. METERS	ACRES	HECTARES/ OR SQ. METERS	ACRES	HECTARES/ OR SQ. METERS	ACRES	HECTARES/ OR SQ. METERS	ACRES	HECTARES/ OR SQ. METERS	ACRES	HECTARES/ OR SQ. METERS	ACRES	HECTARES/ OR SQ. METERS
440		2.03		0.134						0.000		0.000		0.000		0.000		0.000	NO
441		2.03, 2.04		0.238						0.000		0.000		0.000		0.000		0.000	NO
442		2.04		0.028						0.000		0.000		0.000		0.000		0.000	NO
443		2.04		0.331						0.000		0.000		0.000		0.000		0.000	NO
444		2.04		0.072						0.000		0.000		0.000		0.000		0.000	NO
445		2.04		0.183						0.000		0.000		0.000		0.000		0.000	NO
446		2.04		1.597						0.000		0.000		0.000		0.000		0.000	NO
447		2.04, 2.05		0.054						0.000		0.000		0.000		0.000		0.000	NO
448		2.04		0.206						0.000		0.000		0.000		0.000		0.000	NO
449		2.04		0.312						0.000		0.000		0.000		0.000		0.000	NO
450		2.04		0.074						0.000		0.000		0.000		0.000		0.000	NO
451		2.04		0.370						0.000		0.000		0.000		0.000		0.000	NO
452		2.04		0.368						0.000		0.000		0.000		0.000		0.000	NO
453		2.04		0.305						0.000		0.000		0.000		0.000		0.000	NO
454		2.04		0.046						0.000		0.000		0.000		0.000		0.000	NO
455		2.04		0.203						0.000		0.000		0.000		0.000		0.000	NO
456		2.04		0.203						0.000		0.000		0.000		0.000		0.000	NO
457		2.04		0.148						0.000		0.000		0.000		0.000		0.000	NO
458		2.04		0.116						0.000		0.000		0.000		0.000		0.000	NO
459		2.04		0.095						0.000		0.000		0.000		0.000		0.000	NO
460		2.04		0.055						0.000		0.000		0.000		0.000		0.000	NO
461		2.04		0.039						0.000		0.000		0.000		0.000		0.000	NO
462		2.04		0.034						0.000		0.000		0.000		0.000		0.000	NO
463		2.04		0.032						0.000		0.000		0.000		0.000		0.000	NO
464		2.04		0.031						0.000		0.000		0.000		0.000		0.000	NO
465		2.04		0.031						0.000		0.000		0.000		0.000		0.000	NO
466		2.04		0.033						0.000		0.000		0.000		0.000		0.000	NO
467		2.04		0.028						0.000		0.000		0.000		0.000		0.000	NO
468		2.04		0.023						0.000		0.000		0.000		0.000		0.000	NO
469		2.04, 2.05		0.033						0.000		0.000		0.000		0.000		0.000	NO
470		2.05		0.033						0.000		0.000		0.000		0.000		0.000	NO
471		2.05		1.038						0.000		0.000		0.000		0.000		0.000	NO
472		2.05		2.458						0.000		0.000		0.000		0.000		0.000	NO
473		2.05		0.499						0.000		0.000		0.000		0.000		0.000	NO
474		2.05, 2.06		0.184						0.000		0.000		0.000		0.000		0.000	NO
475		2.05		0.000						0.000		0.000		0.000		0.000		0.000	NO
476		2.05		0.061						0.000		0.000		0.000		0.000		0.000	NO
477		2.05		0.026						0.000		0.000		0.000		0.000		0.000	NO
478		2.05, 2.06		0.000						0.000		0.000		0.000		0.000		0.000	NO
479		2.06		0.142						0.000		0.000		0.000		0.000		0.000	NO

## R.O.W. DATA SHEET - 2

CONCEPT ALTERNATIVE 2  
2 Lanes to 4 Lanes Widening



Four-Lane Divided																			
PARCEL NO.	LANDOWNER	SHEET NO.	AREA																
			TOTAL	FEE TAKING		PRESCRIPTIVE R/W		FEE REMAINDER		PERMANENT		UTILITY		EASEMENTS		TEMPORARY(ENTRANCES)		PROFFERS	
				ACRES	ACRES	HECTARES/ OR SQ. METERS	ACRES		HECTARES/ OR SQ. METERS										
480		2.06		0.309						0.000			0.000		0.000		0.000		NO
481		2.06		2.496						0.000			0.000		0.000		0.000		NO
482		2.06, 2.07		1.086						0.000			0.000		0.000		0.000		NO
483		2.06		0.000						0.000			0.000		0.000		0.000		NO
484		2.06		0.000						0.000			0.000		0.000		0.000		NO
485		2.06		0.000						0.000			0.000		0.000		0.000		NO
486		2.06		0.000						0.000			0.000		0.000		0.000		NO
487		2.06		0.005						0.000			0.000		0.000		0.000		NO
488		2.06		0.019						0.000			0.000		0.000		0.000		NO
489		2.06		0.028						0.000			0.000		0.000		0.000		NO
490		2.06		0.026						0.000			0.000		0.000		0.000		NO
491		2.06		0.027						0.000			0.000		0.000		0.000		NO
492		2.06		0.035						0.000			0.000		0.000		0.000		NO
493	Void			0.000						0.000			0.000		0.000		0.000		NO
494		2.07		0.728						0.000			0.000		0.000		0.000		NO
495		2.07, 2.08		4.870						0.000			0.000		0.000		0.000		NO
496		2.07		0.266						0.000			0.000		0.000		0.000		NO
497		2.07		0.080						0.000			0.000		0.000		0.000		NO
498		2.07		0.091						0.000			0.000		0.000		0.000		NO
499		2.07, 2.08		0.040						0.000			0.000		0.000		0.000		NO
500		2.08		0.341						0.000			0.000		0.000		0.000		NO
501		2.08		0.989						0.000			0.000		0.000		0.000		NO
502		2.08, 2.09		1.377						0.000			0.000		0.000		0.000		NO
503		2.08		0.030						0.000			0.000		0.000		0.000		NO
504		2.08		0.078						0.000			0.000		0.000		0.000		NO
505		2.08		0.029						0.000			0.000		0.000		0.000		NO
506		2.08		0.030						0.000			0.000		0.000		0.000		NO
507		2.08		0.046						0.000			0.000		0.000		0.000		NO
508		2.08		0.117						0.000			0.000		0.000		0.000		NO
509		2.08		0.025						0.000			0.000		0.000		0.000		NO
510		2.08		0.090						0.000			0.000		0.000		0.000		NO
511		2.08, 2.09		1.500						0.000			0.000		0.000		0.000		NO
512		2.09		0.000						0.000			0.000		0.000		0.000		NO
513		2.09		0.263						0.000			0.000		0.000		0.000		NO
514		2.09		0.129						0.000			0.000		0.000		0.000		NO
515		2.09		0.123						0.000			0.000		0.000		0.000		NO
516		2.09		0.219						0.000			0.000		0.000		0.000		NO
517		2.09, 2.10		0.121						0.000			0.000		0.000		0.000		NO
518	Void			0.000						0.000			0.000		0.000		0.000		NO
519		2.09		2.020						0.000			0.000		0.000		0.000		NO

## R.O.W. DATA SHEET - 3

CONCEPT ALTERNATIVE 2  
2 Lanes to 4 Lanes Widening



Four-Lane Divided																		
PARCEL NO.	LANDOWNER	SHEET NO.	AREA															
			TOTAL	FEE TAKING		PRESCRIPTIVE R/W		FEE REMAINDER		PERMANENT		UTILITY		EASEMENTS		TEMPORARY(ENTRANCES)		PROFFERS
				ACRES	ACRES	HECTARES/ OR SQ. METERS	ACRES											
520		2.09		0.227						0.000		0.000		0.000		0.000		NO
521		2.09, 2.10		1.260						0.000		0.000		0.000		0.000		NO
522		10		0.082						0.000		0.000		0.000		0.000		NO
523		10		0.076						0.000		0.000		0.000		0.000		NO
524		10		0.050						0.000		0.000		0.000		0.000		NO
525		10		0.500						0.000		0.000		0.000		0.000		NO
526		10		1.129						0.000		0.000		0.000		0.000		NO
527		10		0.839						0.000		0.000		0.000		0.000		NO
528		10		0.000						0.000		0.000		0.000		0.000		NO
529		10, 2.11		0.000						0.000		0.000		0.000		0.000		NO
530		2.11		0.000						0.000		0.000		0.000		0.000		NO
531		2.11		0.000						0.000		0.000		0.000		0.000		NO
532		2.11		0.000						0.000		0.000		0.000		0.000		NO
533		2.11		0.000						0.000		0.000		0.000		0.000		NO
534		2.11		0.000						0.000		0.000		0.000		0.000		NO
535		2.11		0.000						0.000		0.000		0.000		0.000		NO
536		2.11		0.000						0.000		0.000		0.000		0.000		NO
537		2.11		0.000						0.000		0.000		0.000		0.000		NO
538		2.11, 2.12		0.000						0.000		0.000		0.000		0.000		NO
539		2.12		0.603						0.000		0.000		0.000		0.000		NO
539a		2.12		0.010						0.000		0.000		0.000		0.000		NO
540		2.12		0.263						0.000		0.000		0.000		0.000		NO
541		2.12		0.424						0.000		0.000		0.000		0.000		NO
542		2.12		0.428						0.000		0.000		0.000		0.000		NO
543		2.12, 2.13		0.232						0.000		0.000		0.000		0.000		NO
544		2.12		0.000						0.000		0.000		0.000		0.000		NO
545		2.12		0.000						0.000		0.000		0.000		0.000		NO
546		2.12, 2.13		0.308						0.000		0.000		0.000		0.000		NO
547		2.13		0.238						0.000		0.000		0.000		0.000		NO
548		2.13		0.316						0.000		0.000		0.000		0.000		NO
549		2.13		0.032						0.000		0.000		0.000		0.000		NO
550		2.13		0.218						0.000		0.000		0.000		0.000		NO
551		2.13		0.410						0.000		0.000		0.000		0.000		NO
552		2.13		0.000						0.000		0.000		0.000		0.000		NO
553		2.13		0.000						0.000		0.000		0.000		0.000		NO
554		2.13		0.010						0.000		0.000		0.000		0.000		NO
555		2.13		0.735						0.000		0.000		0.000		0.000		NO
556		2.13, 2.14		0.518						0.000		0.000		0.000		0.000		NO
557		2.14, 2.15		0.466						0.000		0.000		0.000		0.000		NO
558		2.14		1.146						0.000		0.000		0.000		0.000		NO

## R.O.W. DATA SHEET - 4

CONCEPT ALTERNATIVE 2  
2 Lanes to 4 Lanes Widening



Four-Lane Divided																		
PARCEL NO.	LANDOWNER	SHEET NO.	AREA															
			TOTAL	FEE TAKING		PRESCRIPTIVE R/W		FEE REMAINDER		PERMANENT		UTILITY		EASEMENTS		TEMPORARY(ENTRANCES)		PROFFERS
				ACRES	ACRES	HECTARES/ OR SQ. METERS	ACRES											
559		2.14		0.342						0.000		0.000		0.000		0.000		NO
560		2.14		1.386						0.000		0.000		0.000		0.000		NO
561		2.14, 2.15		3.170						0.000		0.000		0.000		0.000		NO
561a		2.15		0.106						0.000		0.000		0.000		0.000		NO
562		2.15		0.000						0.000		0.000		0.000		0.000		NO
563		2.15		0.000						0.000		0.000		0.000		0.000		NO
564		2.15		0.838						0.000		0.000		0.000		0.000		NO
565		2.15		0.903						0.000		0.000		0.000		0.000		NO
566		2.15, 2.16		1.439						0.000		0.000		0.000		0.000		NO
567		2.15		0.594						0.000		0.000		0.000		0.000		NO
567a		2.15		0.571						0.000		0.000		0.000		0.000		NO
568		2.15		0.341						0.000		0.000		0.000		0.000		NO
569		2.15		0.000						0.000		0.000		0.000		0.000		NO
570		2.15, 2.16		0.096						0.000		0.000		0.000		0.000		NO
571		2.16		0.766						0.000		0.000		0.000		0.000		NO
572		2.16		0.602						0.000		0.000		0.000		0.000		NO
573		2.16		1.468						0.000		0.000		0.000		0.000		NO
574		2.16		0.137						0.000		0.000		0.000		0.000		NO
575		2.16		0.779						0.000		0.000		0.000		0.000		NO
576		2.16		0.255						0.000		0.000		0.000		0.000		NO
577		2.16		0.198						0.000		0.000		0.000		0.000		NO
578		2.16		0.200						0.000		0.000		0.000		0.000		NO
579		2.16, 2.17		0.191						0.000		0.000		0.000		0.000		NO
579a		2.16		0.038						0.000		0.000		0.000		0.000		NO
579b		2.16		0.050						0.000		0.000		0.000		0.000		NO
579c		2.16		0.047						0.000		0.000		0.000		0.000		NO
579d		2.16		0.164						0.000		0.000		0.000		0.000		NO
580		2.16		0.023						0.000		0.000		0.000		0.000		NO
581		2.16, 2.17		0.297						0.000		0.000		0.000		0.000		NO
582		2.17		0.925						0.000		0.000		0.000		0.000		NO
583		2.17		0.448						0.000		0.000		0.000		0.000		NO
584		2.17		0.918						0.000		0.000		0.000		0.000		NO
585		2.17, 2.18		0.327						0.000		0.000		0.000		0.000		NO
586		2.17		0.388						0.000		0.000		0.000		0.000		NO
587		2.17, 2.18		0.000						0.000		0.000		0.000		0.000		NO
588		2.18		0.386						0.000		0.000		0.000		0.000		NO
589		2.18		0.953						0.000		0.000		0.000		0.000		NO
590		2.18		0.000						0.000		0.000		0.000		0.000		NO
591		2.18		0.571						0.000		0.000		0.000		0.000		NO
592		2.18		0.264						0.000		0.000		0.000		0.000		NO
593		2.18		0.487						0.000		0.000		0.000		0.000		NO
594		2.19		2.681						0.000		0.000		0.000		0.000		NO

## R.O.W. DATA SHEET - 5

CONCEPT ALTERNATIVE 2  
2 Lanes to 4 Lanes Widening



Four-Lane Divided																		
PARCEL NO.	LANDOWNER	SHEET NO.	AREA															
			TOTAL	FEE TAKING		PRESCRIPTIVE R/W		FEE REMAINDER		PERMANENT		UTILITY		EASEMENTS		TEMPORARY (ENTRANCES)		PROFFERS
				ACRES	ACRES	HECTARES/ OR SQ. METERS	ACRES											
595		2.19		0.089						0.000		0.000		0.000		0.000		NO
596		2.19		0.000						0.000		0.000		0.000		0.000		NO
597		2.19		0.000						0.000		0.000		0.000		0.000		NO
598		2.19		0.000						0.000		0.000		0.000		0.000		NO
599		2.19		0.091						0.000		0.000		0.000		0.000		NO
600		2.19		0.002						0.000		0.000		0.000		0.000		NO
601		2.19		0.000						0.000		0.000		0.000		0.000		NO
602		2.19		0.000						0.000		0.000		0.000		0.000		NO
603		2.19		0.025						0.000		0.000		0.000		0.000		NO
604		2.19		0.044						0.000		0.000		0.000		0.000		NO
605		2.19		0.001						0.000		0.000		0.000		0.000		NO
606		2.19		0.000						0.000		0.000		0.000		0.000		NO
607		2.19		0.000						0.000		0.000		0.000		0.000		NO
608		2.19		0.028						0.000		0.000		0.000		0.000		NO
609		2.19		0.047						0.000		0.000		0.000		0.000		NO
610		2.19		0.003						0.000		0.000		0.000		0.000		NO
611		2.19		0.000						0.000		0.000		0.000		0.000		NO
612		2.19		0.000						0.000		0.000		0.000		0.000		NO
612a		2.19		0.432						0.000		0.000		0.000		0.000		NO
612b		2.19, 2.20		0.339						0.000		0.000		0.000		0.000		NO
613		2.19		0.000						0.000		0.000		0.000		0.000		NO
614		2.19		0.000						0.000		0.000		0.000		0.000		NO
615		2.19		0.006						0.000		0.000		0.000		0.000		NO
616		2.19		0.000						0.000		0.000		0.000		0.000		NO
617		2.19		0.000						0.000		0.000		0.000		0.000		NO
618		2.19		0.000						0.000		0.000		0.000		0.000		NO
619		2.19		0.000						0.000		0.000		0.000		0.000		NO
620		2.19		0.000						0.000		0.000		0.000		0.000		NO
621		2.19		0.000						0.000		0.000		0.000		0.000		NO
622		2.19		0.002						0.000		0.000		0.000		0.000		NO
623		2.19		0.001						0.000		0.000		0.000		0.000		NO
623A		2.19		0.000						0.000		0.000		0.000		0.000		NO
624		2.19		0.004						0.000		0.000		0.000		0.000		NO
625		2.19		0.012						0.000		0.000		0.000		0.000		NO
626		2.19		0.008						0.000		0.000		0.000		0.000		NO
627		2.19		0.000						0.000		0.000		0.000		0.000		NO
628		2.19, 2.20		2.818						0.000		0.000		0.000		0.000		NO
629		2.20		0.105						0.000		0.000		0.000		0.000		NO
630		2.20		0.067						0.000		0.000		0.000		0.000		NO
631		2.20		0.039						0.000		0.000		0.000		0.000		NO
632		2.20		1.662						0.000		0.000		0.000		0.000		NO
633		2.20, 2.21		0.805						0.000		0.000		0.000		0.000		NO

## R.O.W. DATA SHEET - 6

CONCEPT ALTERNATIVE 2  
2 Lanes to 4 Lanes Widening

Four-Lane Divided																		
PARCEL NO.	LANDOWNER	SHEET NO.	AREA															
			TOTAL	FEE TAKING		PRESCRIPTIVE RW		FEE REMAINDER		PERMANENT		UTILITY		EASEMENTS		TEMPORARY (ENTRANCES)	PROFFERS	
				ACRES	ACRES	HECTARES/ OR SQ. METERS	ACRES			HECTARES/ OR SQ. METERS								
634		2.20		2.497						0.000		0.000		0.000		0.000		NO
635		2.21		2.897						0.000		0.000		0.000		0.000		NO
636		2.21		0.451						0.000		0.000		0.000		0.000		NO
637		2.21, 2.22		1.378						0.000		0.000		0.000		0.000		NO
638		2.22		1.112						0.000		0.000		0.000		0.000		NO
639		2.22		0.000						0.000		0.000		0.000		0.000		NO
640		2.22		0.045						0.000		0.000		0.000		0.000		NO
641		2.22		0.000						0.000		0.000		0.000		0.000		NO
642		2.22		0.000						0.000		0.000		0.000		0.000		NO
643		2.22		0.000						0.000		0.000		0.000		0.000		NO
644		2.22, 2.23		1.470						0.000		0.000		0.000		0.000		NO
645		2.22, 2.23		0.000						0.000		0.000		0.000		0.000		NO
646		2.23		0.400						0.000		0.000		0.000		0.000		NO
647		2.23		0.054						0.000		0.000		0.000		0.000		NO
648		2.23		0.064						0.000		0.000		0.000		0.000		NO
649		2.23		0.000						0.000		0.000		0.000		0.000		NO
650		2.23		0.000						0.000		0.000		0.000		0.000		NO
651		2.23		0.000						0.000		0.000		0.000		0.000		NO
652		2.23		0.000						0.000		0.000		0.000		0.000		NO
653		2.23		0.000						0.000		0.000		0.000		0.000		NO
654		2.23		0.000						0.000		0.000		0.000		0.000		NO
655		2.23		0.107						0.000		0.000		0.000		0.000		NO
656		2.23		0.081						0.000		0.000		0.000		0.000		NO
657		2.23		0.069						0.000		0.000		0.000		0.000		NO
658		2.23		0.000						0.000		0.000		0.000		0.000		NO
659		2.23		0.000						0.000		0.000		0.000		0.000		NO
660		2.23		0.000						0.000		0.000		0.000		0.000		NO
661		2.23		0.000						0.000		0.000		0.000		0.000		NO
662		2.23		0.000						0.000		0.000		0.000		0.000		NO
663		2.23		0.000						0.000		0.000		0.000		0.000		NO
664		2.23		0.022						0.000		0.000		0.000		0.000		NO
665		2.23, 2.24		0.000						0.000		0.000		0.000		0.000		NO
666		2.24		0.000						0.000		0.000		0.000		0.000		NO
667		2.24		0.000						0.000		0.000		0.000		0.000		NO
668		2.24, 2.25		0.000						0.000		0.000		0.000		0.000		NO
669		2.24		0.000						0.000		0.000		0.000		0.000		NO
670		2.24		0.000						0.000		0.000		0.000		0.000		NO
671		2.24		0.000						0.000		0.000		0.000		0.000		NO
672		2.24		0.000						0.000		0.000		0.000		0.000		NO
673		2.24		0.000						0.000		0.000		0.000		0.000		NO
674		2.24		0.000						0.000		0.000		0.000		0.000		NO
675		2.24		0.000						0.000		0.000		0.000		0.000		NO

## R.O.W. DATA SHEET - 7

CONCEPT ALTERNATIVE 2  
2 Lanes to 4 Lanes Widening



Four-Lane Divided

PARCEL NO.	LANDOWNER	SHEET NO.	AREA															
			TOTAL	FEE TAKING		PRESCRIPTIVE RW		FEE REMAINDER		PERMANENT		UTILITY		EASEMENTS		TEMPORARY(ENTRANCES)		PROFFERS
				ACRES	ACRES	HECTARES/ OR SQ. METERS	ACRES											
676		2.24		0.000						0.000		0.000		0.000		0.000		NO
677		2.24		0.000						0.000		0.000		0.000		0.000		NO
678		2.24		0.000						0.000		0.000		0.000		0.000		NO
679		2.24		0.000						0.000		0.000		0.000		0.000		NO
680		2.24		0.000						0.000		0.000		0.000		0.000		NO
681		2.24		0.000						0.000		0.000		0.000		0.000		NO
682		2.24, 2.25		0.000						0.000		0.000		0.000		0.000		NO
683		2.25		0.000						0.000		0.000		0.000		0.000		NO
684		2.25		0.252						0.000		0.000		0.000		0.000		NO
685		2.25		0.146						0.000		0.000		0.000		0.000		NO
686		2.25		0.387						0.000		0.000		0.000		0.000		NO
687		2.25		0.461						0.000		0.000		0.000		0.000		NO
688		2.25, 2.26		0.997						0.000		0.000		0.000		0.000		NO
689		2.25		0.000						0.000		0.000		0.000		0.000		NO
690		2.25		0.000						0.000		0.000		0.000		0.000		NO
691		2.25, 2.26		0.039						0.000		0.000		0.000		0.000		NO
692		2.26		0.668						0.000		0.000		0.000		0.000		NO
693		2.26, 2.27		0.000						0.000		0.000		0.000		0.000		NO
694		2.26		0.025						0.000		0.000		0.000		0.000		NO
695		2.26, 2.27		2.170						0.000		0.000		0.000		0.000		NO
696		2.27		0.000						0.000		0.000		0.000		0.000		NO
697		2.27		0.000						0.000		0.000		0.000		0.000		NO
698		2.27		0.000						0.000		0.000		0.000		0.000		NO
699		2.27		0.000						0.000		0.000		0.000		0.000		NO
700		2.27		0.000						0.000		0.000		0.000		0.000		NO
701		2.27		0.000						0.000		0.000		0.000		0.000		NO
702		2.27		0.000						0.000		0.000		0.000		0.000		NO
703		2.27, 2.28		0.000						0.000		0.000		0.000		0.000		NO
704		2.27		0.832						0.000		0.000		0.000		0.000		NO
705		2.27, 2.28		0.888						0.000		0.000		0.000		0.000		NO
706		2.28, 2.29		0.000						0.000		0.000		0.000		0.000		NO
707		2.29		0.000						0.000		0.000		0.000		0.000		NO
708		2.28		0.061						0.000		0.000		0.000		0.000		NO
709		2.28, 2.29		2.548						0.000		0.000		0.000		0.000		NO
TOTAL				95.857														

R.O.W. DATA SHEET - 8

CONCEPT ALTERNATIVE 2  
2 Lanes to 4 Lanes Widening

