


SHED ON SKIDS

A SCALED PLAN VIEW OF THE PROPOSED STRUCTURE MUST BE INCLUDED WITH THIS PROPOSAL. THE SKETCH MUST INCLUDE PLACEMENT AND SIZES OF ALL OPENINGS. A SKETCH ON GRAPH PAPER WILL SATISFY THIS REQUIREMENT.

STICK FRAMED ROOF DETAIL

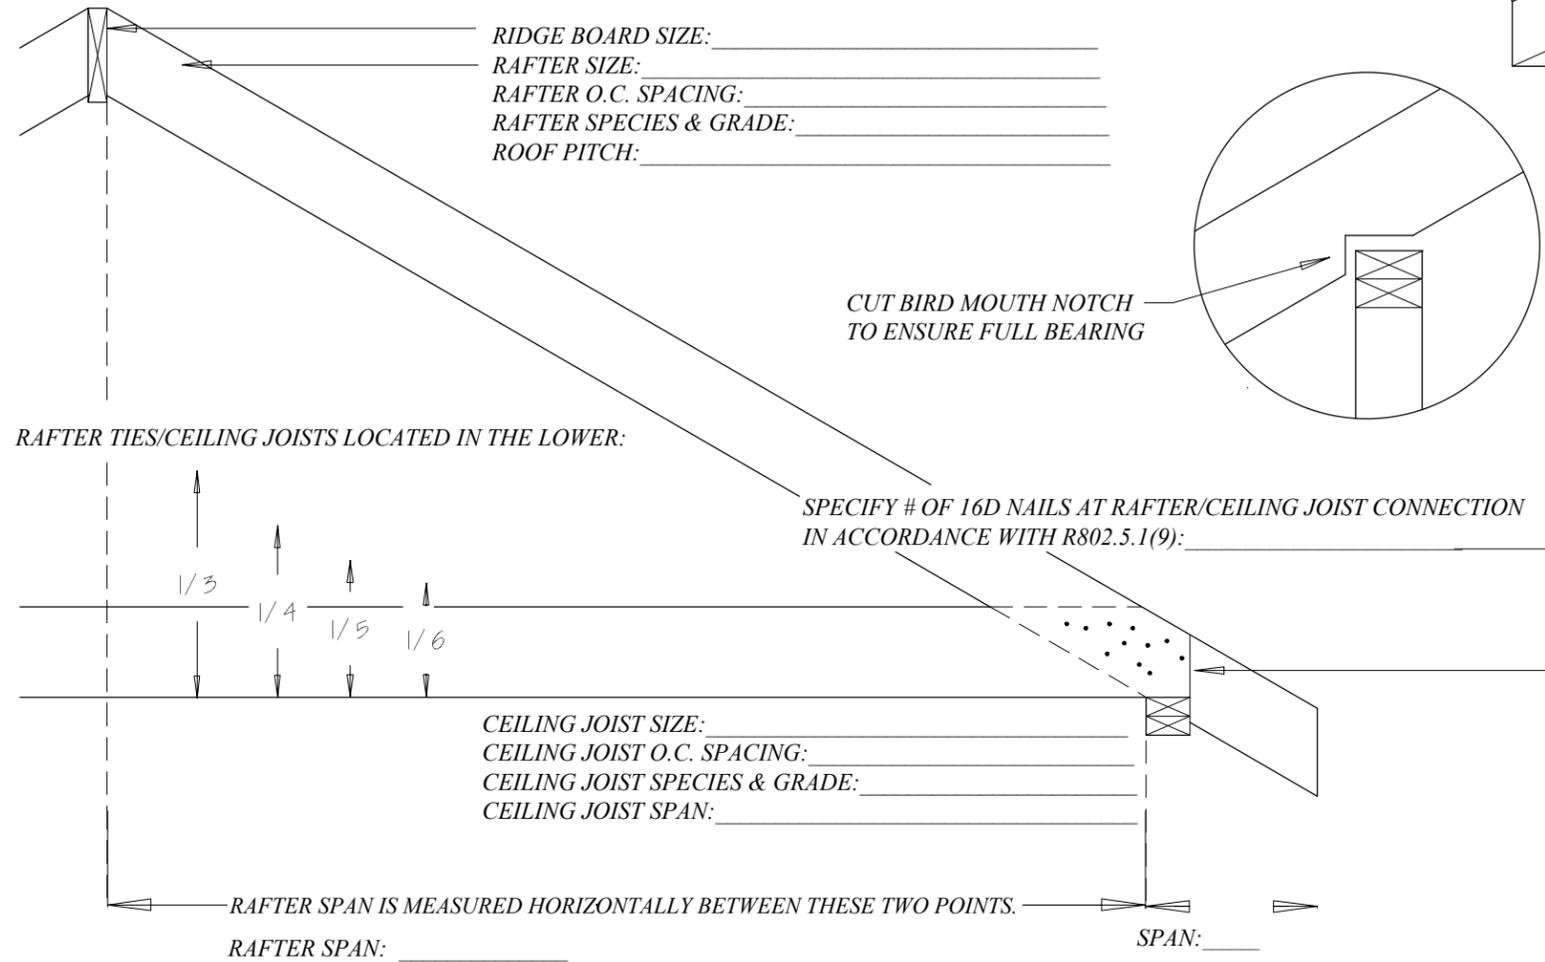

LOOP STEEL CABLE AS ILLUSTRATED BELOW USING CABLE TIES
 BORE HOLD IN UPPER 1/3 OF JOIST MEMBER AND 2" FROM END OF JOIST
 ADD HELICAL ANCHOR ON EACH CORNER OF STRUCTURE OR EVERY 12' AROUND PERIMETER



THIS TYPICAL DETAIL MAY NOT BE USED FOR STRUCTURES EXCEEDING 400 SQUARE FT

